



**129 & 131 HIGH STREET  
SECTION A**

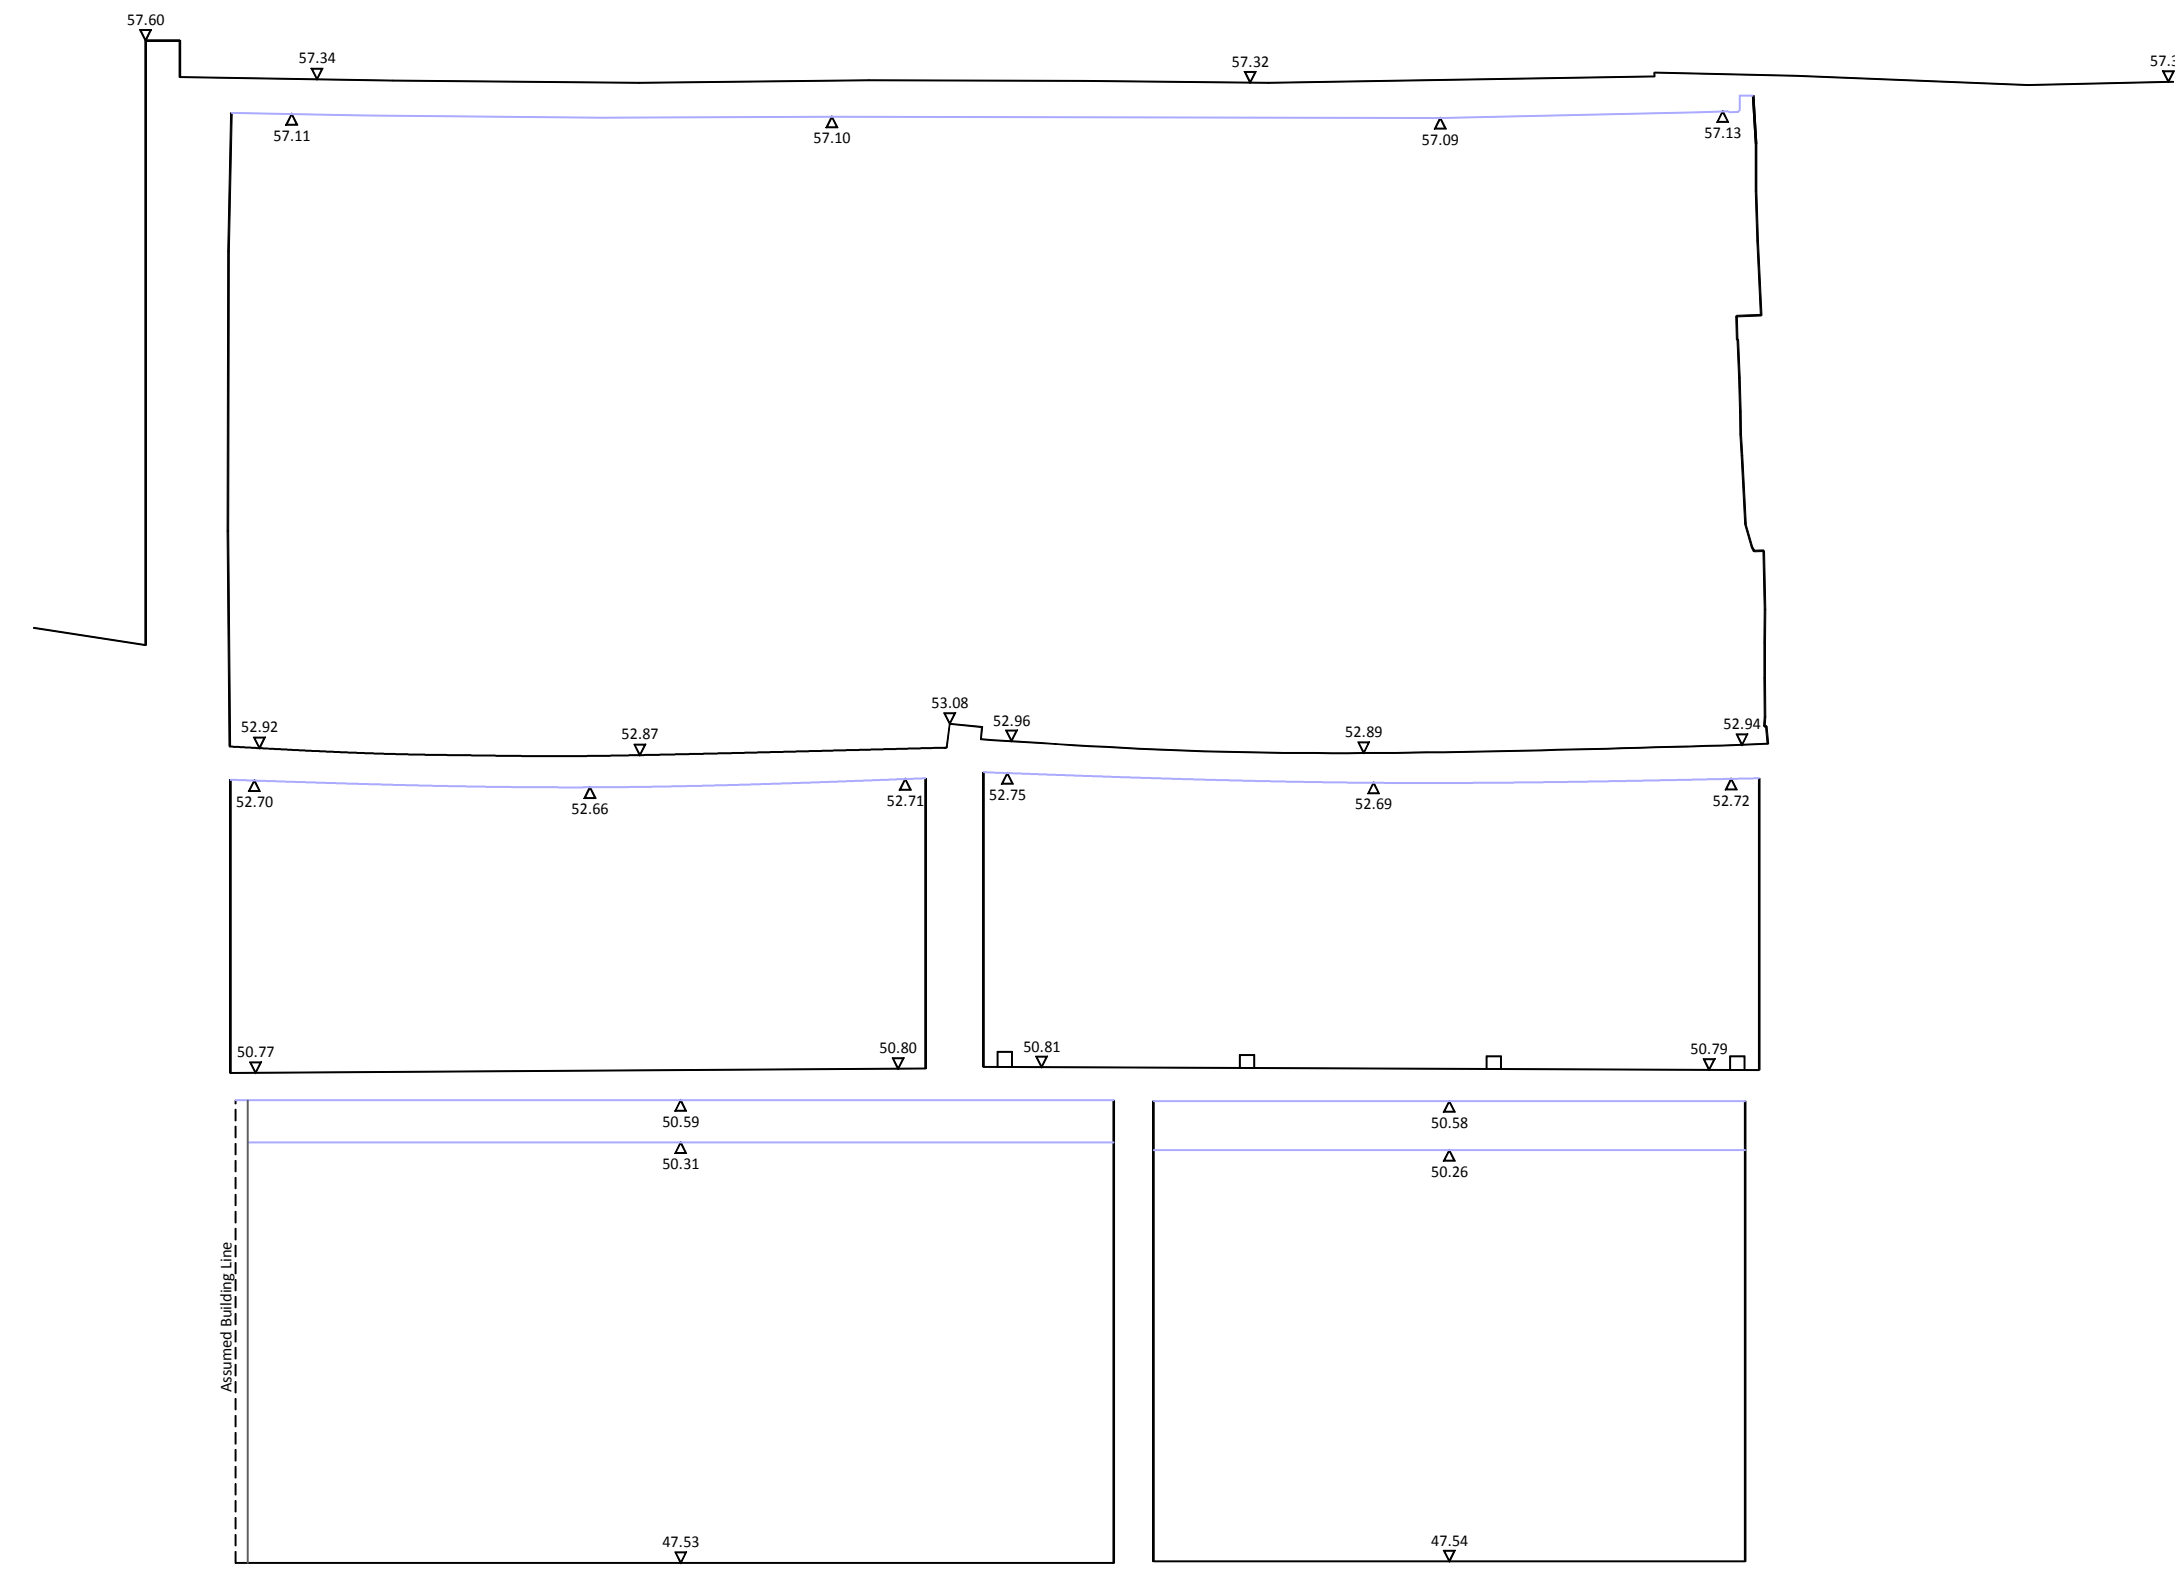

45.000 Metres A.O.D.

**129 & 131 HIGH STREET  
SECTION B**

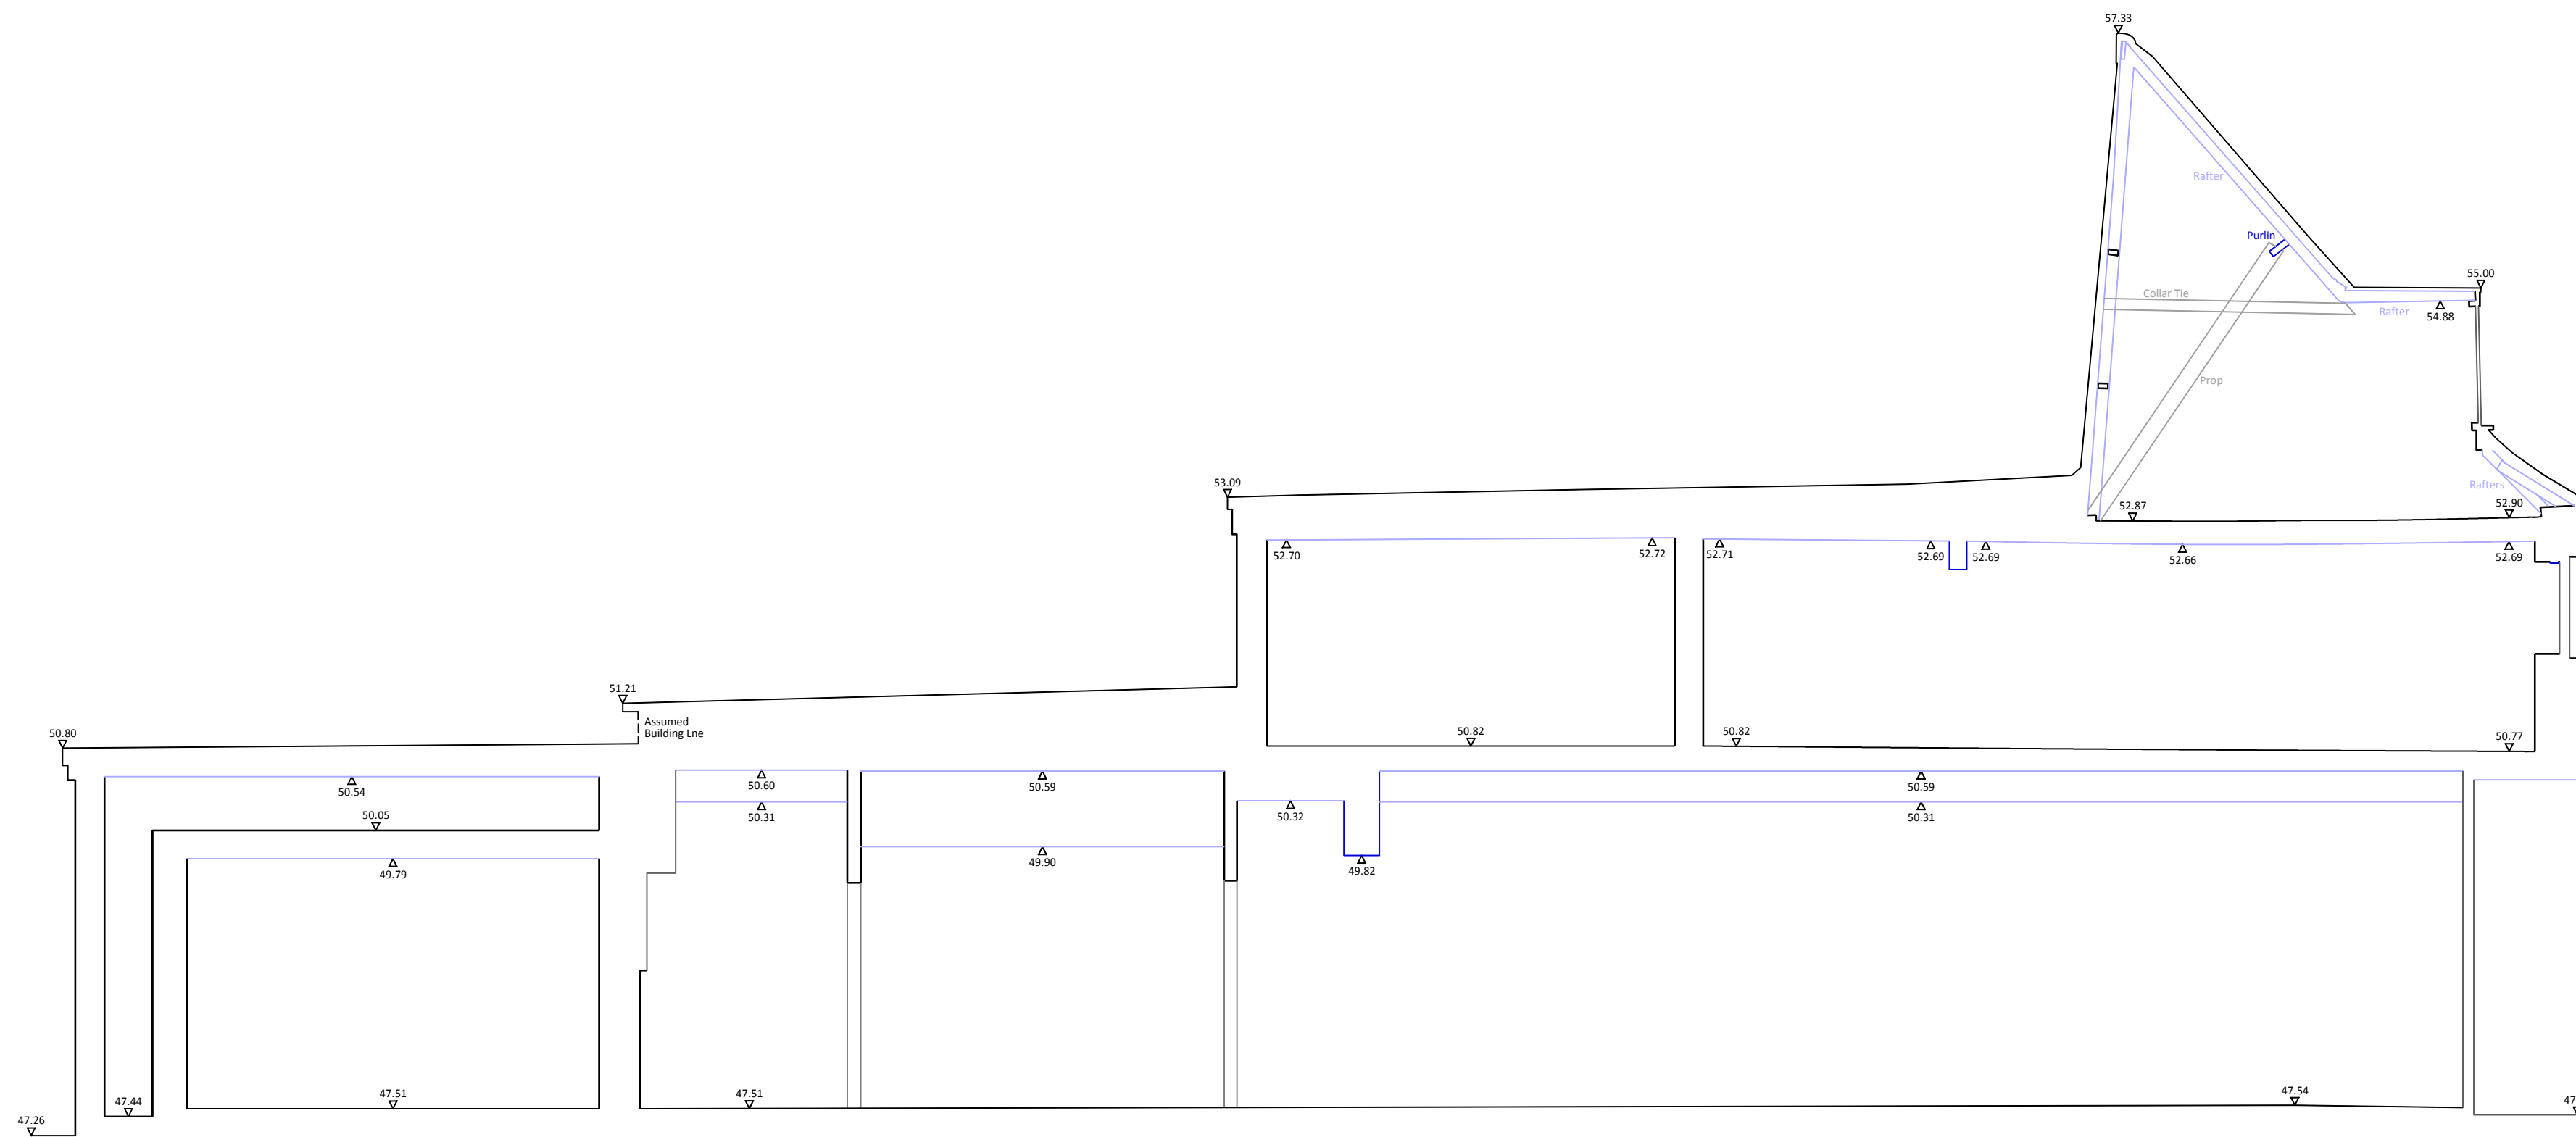

45.000 Metres A.O.D.

NOTES

- 1 LEVELS ARE RELATED TO ORDNANCE SURVEY BY GPS OBSERVATION.
- 2 SURVEY HAS BEEN CARRIED OUT TO AN ACCURACY COMMENSURATE WITH A 1:50 SCALE DRAWING.

NO.	DATE	DETAILS

REVISIONS




74 WATCHET LANE  
HOLMER GREEN  
HIGH WYCOMBE  
BUCKINGHAMSHIRE  
HP15 6UG  
Tel: 01494 718453  
Fax: 01494 717576  
e-mail: enquiry@kndsveys.com

**CLIENT**  
CHEES ARCHITECTURE & DEVELOPMENT LTD  
PIA HOUSE  
4 NORFOLK COURT  
NORFOLK ROAD  
RICKMANSWORTH  
HERTS  
WD3 1LA

**JOB TITLE**  
129 & 131 HIGH STREET  
RICKMANSWORTH  
WD3 1AN

**DRAWING TITLE**  
SECTIONS

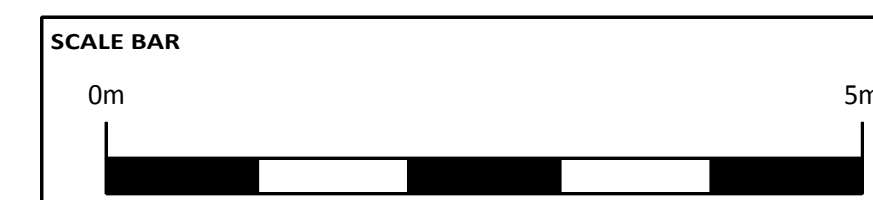

<b>DRAWING No.</b> F0918 - S	<b>DRAWN BY</b> KL / JF / MTP	<b>DATE</b> 11 JUN 2018
<b>SURVEYED BY</b> KL / JF / MTP	<b>SCALE</b> 1:50 A1 Sheet	