

129 & 131 HIGH STREET  
GROUND FLOOR PLAN

+ Fixing Point A (STA 5)

+ Fixing Point B (STA 6)



NOTES

- LEVELS ARE RELATED TO ORDNANCE SURVEY BY GPS OBSERVATION.
- SURVEY HAS BEEN CARRIED OUT TO AN ACCURACY COMMENSURATE WITH A 1:50 SCALE DRAWING.

ABBREVIATION LIST

AC	AIR CONDITIONING VENTS OR EQUIPMENT
BSP	BEAM SPRING LEVEL
BSU	BEAM SLOPES UP
CSP	CEILING SPRING LEVEL
CSU	CEILING SLOPES UP
DP	DOUBLE PLUG
EES	EMERGENCY LIGHT SWITCH
EP	ELECTRIC POINT
ESM	ELECTRIC SWITCH MACHINE
FA	FIRE ALARM
FL	FLOOR LEVEL
FS	FUSED ELECTRIC SWITCH
JB	JUNCTION BOX
L	LIGHT
LCB	LIFT CALL BUTTON
LS	LIGHT SWITCH
SP	SINGLE PLUG
TGB	TOP OF BEAMING
TOW	TOP OF WALL
WL	WALL LIGHT
s 1.00	SILL LEVEL
h 1.00	HEAD LEVEL
usa 1.00	LEVEL OF UNDERSIDE OF ARCH
usb 1.00	LEVEL OF UNDERSIDE OF BEAM
usd 1.00	LEVEL OF UNDERSIDE OF DUCTING
usp 1.00	LEVEL OF UNDERSIDE OF PIPE
us 1.00	UNDERSIDE LEVEL
(Symbol)	SOLID CEILING LEVEL
(Symbol)	FALSE CEILING LEVEL

NO.	DATE	DETAILS

REVISIONS




74 WATCHET LANE  
HOLMER GREEN  
HIGH WYCOMBE  
BUCKINGHAMSHIRE  
HP15 6UG  
Tel: 01494 718453  
Fax: 01494 717576  
e-mail: enquiry@kndsveys.com

CLIENT  
CHEES ARCHITECTURE & DEVELOPMENT LTD  
PIA HOUSE  
4 NORFOLK COURT  
NORFOLK ROAD  
RICKMANSWORTH  
HERTS  
WD3 1LA

JOB TITLE  
129 & 131 HIGH STREET  
RICKMANSWORTH  
WD3 1AN

DRAWING TITLE  
GROUND FLOOR PLAN

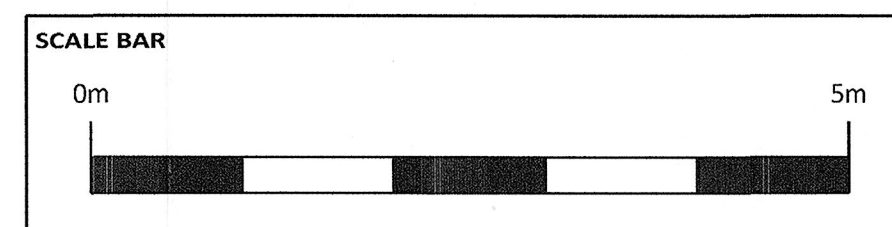

DRAWING No.	DRAWN BY	DATE
F0918 - G	JJF / KL	11 JUN 2018
SURVEYED BY	SCALE	
JJF / KL	1:50	A1 Sheet