




Existing First Floor

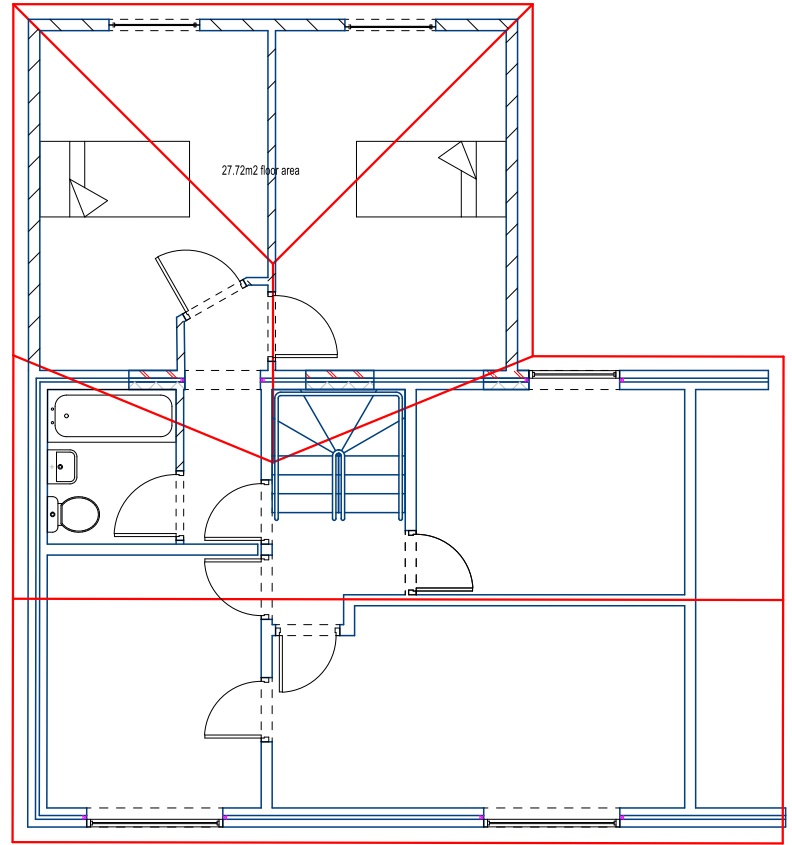

Proposed First Floor

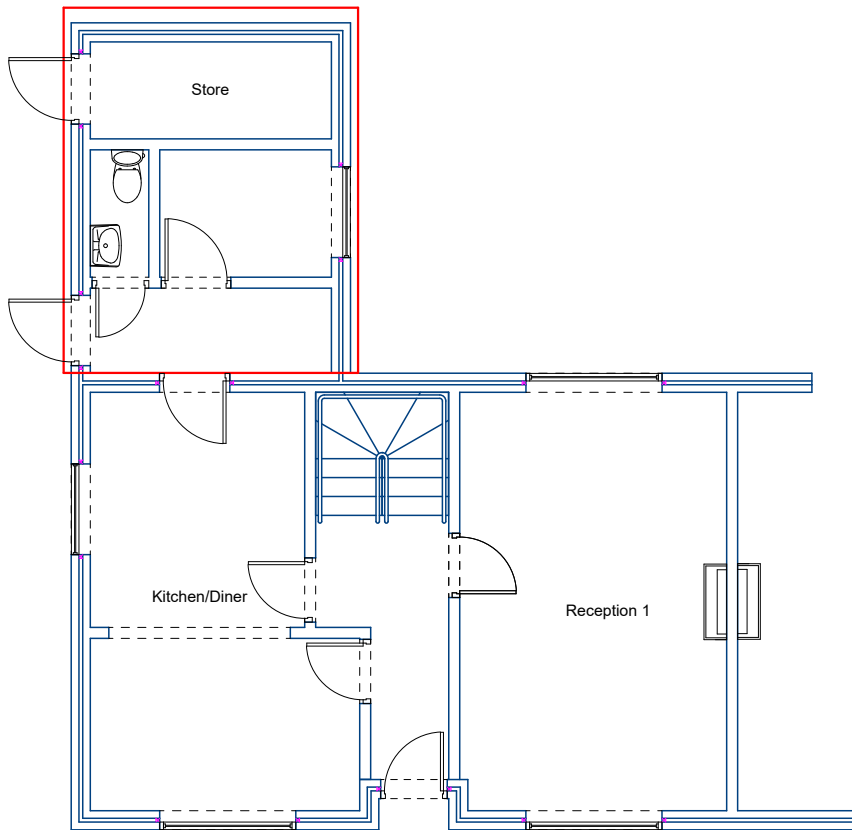

Existing Ground Floor

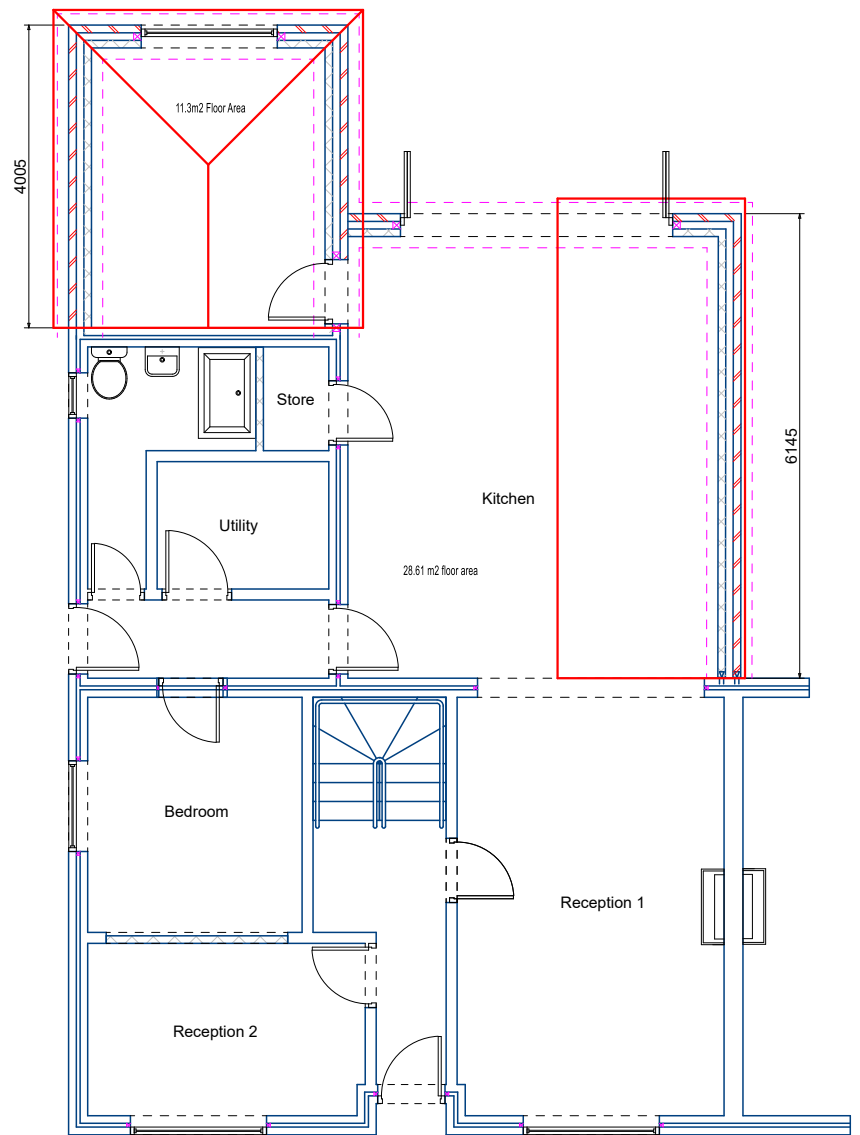

Proposed Ground Floor