




REAR ELEVATION




RIGHT-HAND SIDE ELEVATION

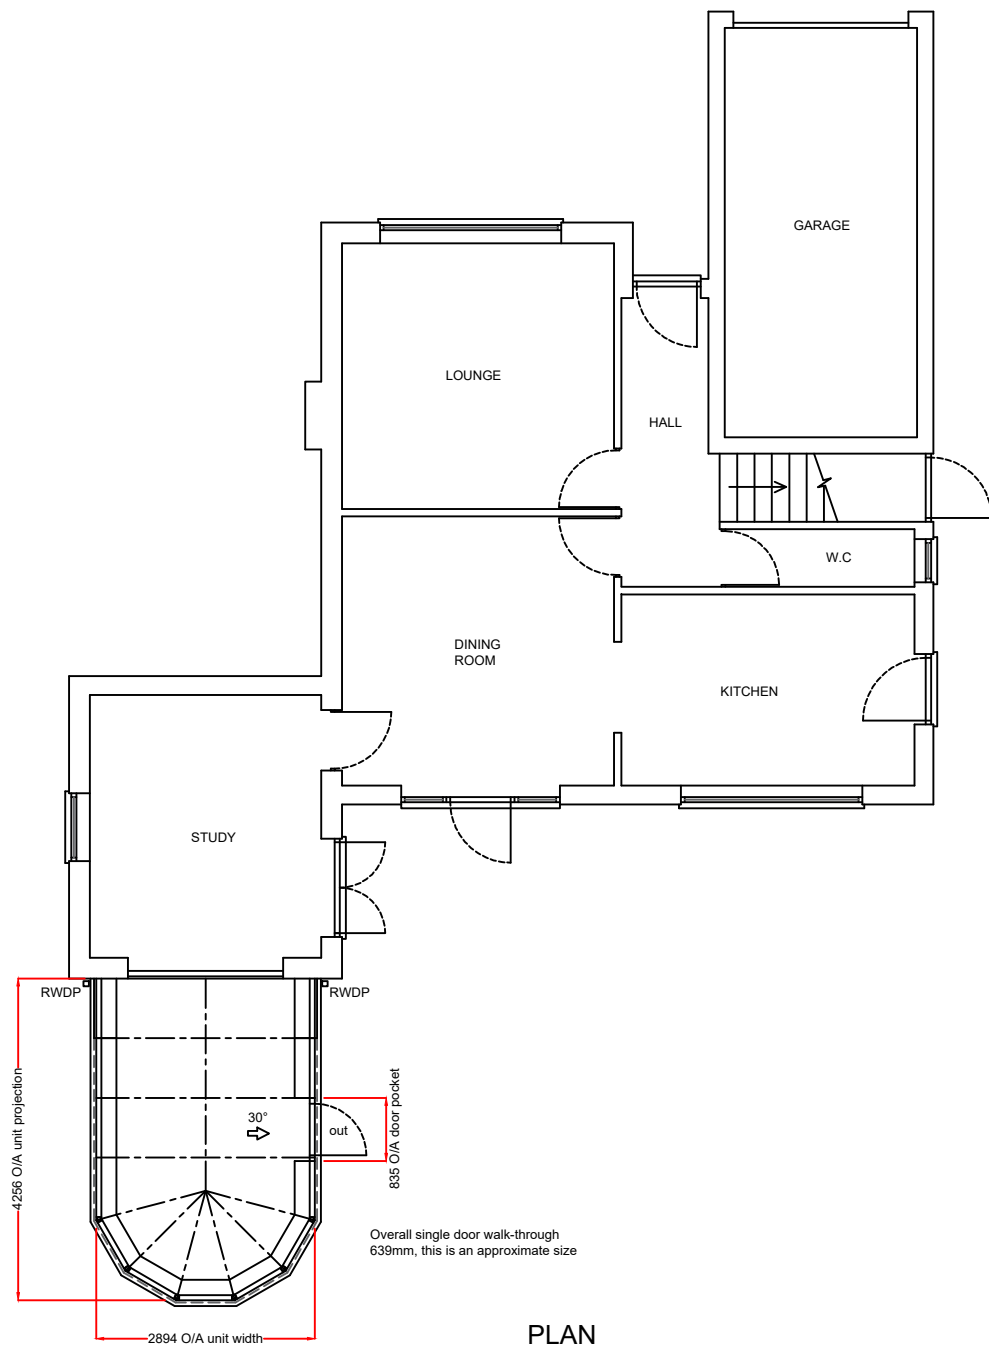

PLAN

Existing Base (to be modified):

As all building works are not included within our contract Anglian Home Improvements do not accept any further responsibility and do not provide additional guarantee of the existing base beyond that of removal of a brick course to the existing full height walls. The company's responsibilities are therefore limited to supplying and installing the Living space and wall modification in accordance with these plans in this instance.

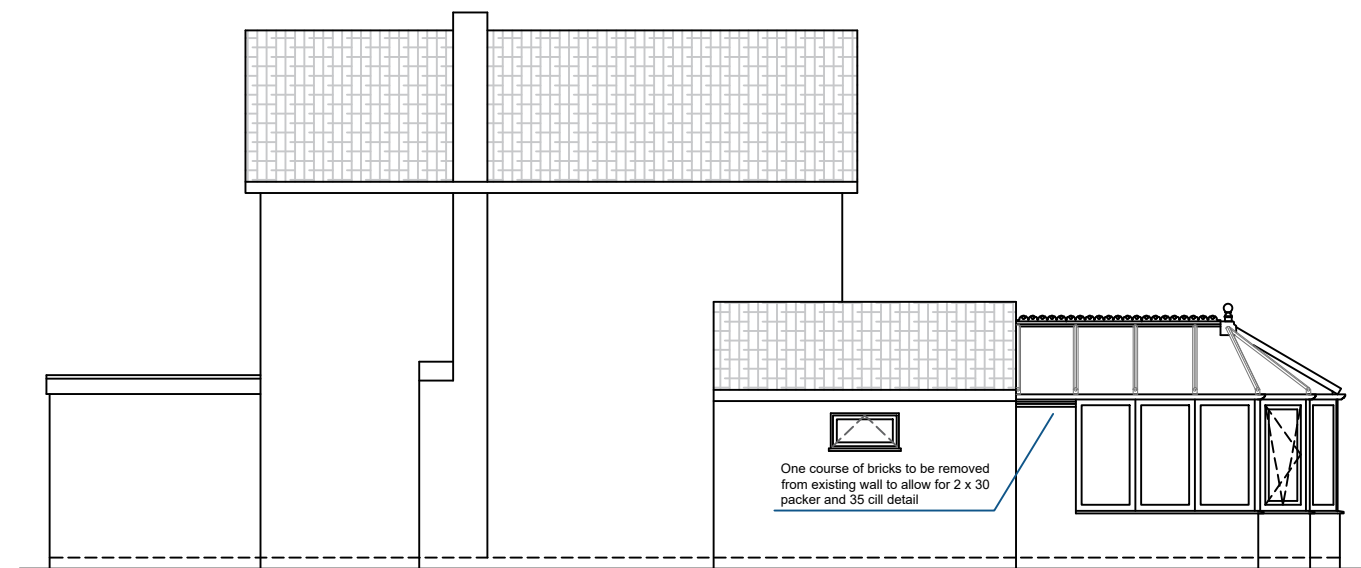

LEFT-HAND SIDE ELEVATION

Product Specification:

Roof:
 Roof Type: Aluminium Rafter with PVCu Capping
 Roof Glazing: Solaroof Glass
 Obscure Glass: N/A
 Roof External Colour: Golden Oak
 Roof Internal Colour: Golden Oak

Frames/Doors:
 Frame Type: High Impact PVCu Mainframe
 External Colour: Golden Oak
 Internal Colour: Golden Oak

Notes:

Any drawings or plans depicted make no allowance for the provision of any tie bars within the roof of the proposed Living space. This can only be determined once the roof is put into manufacture.

Existing physical barrier to remain
 Existing conservatory roof and frames to be removed

These drawings are the property of Anglian Home Improvements and must not be used, distributed, loaned or copied without the express permission of Anglian Home Improvements.
 All dimensions are in millimetres (mm) unless noted otherwise.
 Do not use for base laying purposes

Produced on A3 paper

Rev.	Date	Description	Initials



Drawing title: **Proposed Plan and Elevations**

Contract No.: **900/07868**

Page **2 of 2**

Proposed: **PVCu Conservatory**
 At: **8 NEVILLE DRIVE
 KINOULTON, NOTTINGHAM
 NOTTINGHAMSHIRE
 NG12 3EE**

Drawers initials: **WS**

Scale: **1:100**

Date: **19/05/21**

