

IMAGE SHOWING PROPOSED BOILER LOCATION. SLAB TO BE LOCATED AGAINST BRICK WALL WHICH IS NOT PART OF THE LISTED FABRIC AND IS OF LITTLE SIGNIFICANCE. PROPOSED LOCATION WILL ALSO PREVENT THE BOILER BEING SEEN FROM THE PRIMARY ELEVATION OF THE MAIN HOUSE

- All dimensions to be checked on site.
- All drawings to be read in conjunction with engineer's drawings. Any discrepancies between consultants drawings to be reported to the Architect before any work commences.
- The Contractor's attention is drawn to the Health & Safety matters identified in the Health & Safety plan and on drawings as being potentially hazardous. These items should not be considered as a full and final list.
- The Work Package Contractor's normal Health & Safety obligations still apply when undertaking constructional operations both on and off site.

cad file:

Key
 Note: No roof survey information available at this stage. Location of roof ridges, chimney locations, solar panels and roof lights are approximate only

- LEGEND
- B1 - BARN 01
 - B2 - BARN 02
 - B3 - BARN 03
 - B4 - BRIDGET'S FLAT
 - B5 - STABLE BLOCK
 - CHAPEL
 - MAIN HOUSE

OWNERSHIP BOUNDARY

Proposed external boiler location. Refer Plumbers specification for details. Boiler to be sat on 1200x800mm concrete slab 150mm thick. Finished level of slab to be level with existing lawn

HALL PLACE (GRADE II* LISTED BUILDING)

EXISTING TENNIS COURT

CHAPEL (GRADE II* LISTED BUILDING)

CHAPEL

MAIN HOUSE

NEIGHBOURING PROPERTY

MAIN SITE ENTRY AND ACCESS

COACH HOUSE

B5


B4

B3

B2

B1

1 SITE PLAN 1:200

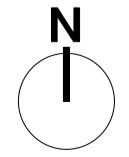

G	27.04.21	GE	PLANNING - BOILER APPLICATION
F	05.01.21	GE	PLANNING - HEDGE APPLICATION
E	25.11.20	GE	TREE APPLICATION AMENDMENT
D	20.11.20	GE	PLANNING - TREE APPLICATION
C	30.10.20	GE	PLANNING - PROPOSED PORCH
B	02.03.20	GE	AMENDED SCALE FOR PLANNING
A	26.02.20	GE	PLANNING
rev	date	initials	description

drawing: SITE PLAN
 project: HALL PLACE
 drawing no: 0289-100
 revision: G
 status: PLANNING
 scale @ A1/A3: 1:200 / 1:400
 date: OCT 2020