





DISCLAIMER:
 Dimensions to be verified on site. Only figured dimensions to be used and any discrepancies in dimensions are to be reported to RJHA. No dimensions are to be scaled from printed drawings. Any areas indicated on this drawing are for guidance only. No responsibility is taken for their accuracy.
 There is a risk of injury or death in construction if works are not properly planning and supervised. The contractor must not undertake any elements of the work without first having carried out the necessary risk assessments and prepare detailed method statements.

NOTES

STAGE
PLANNING

KEY

SCALE RULE

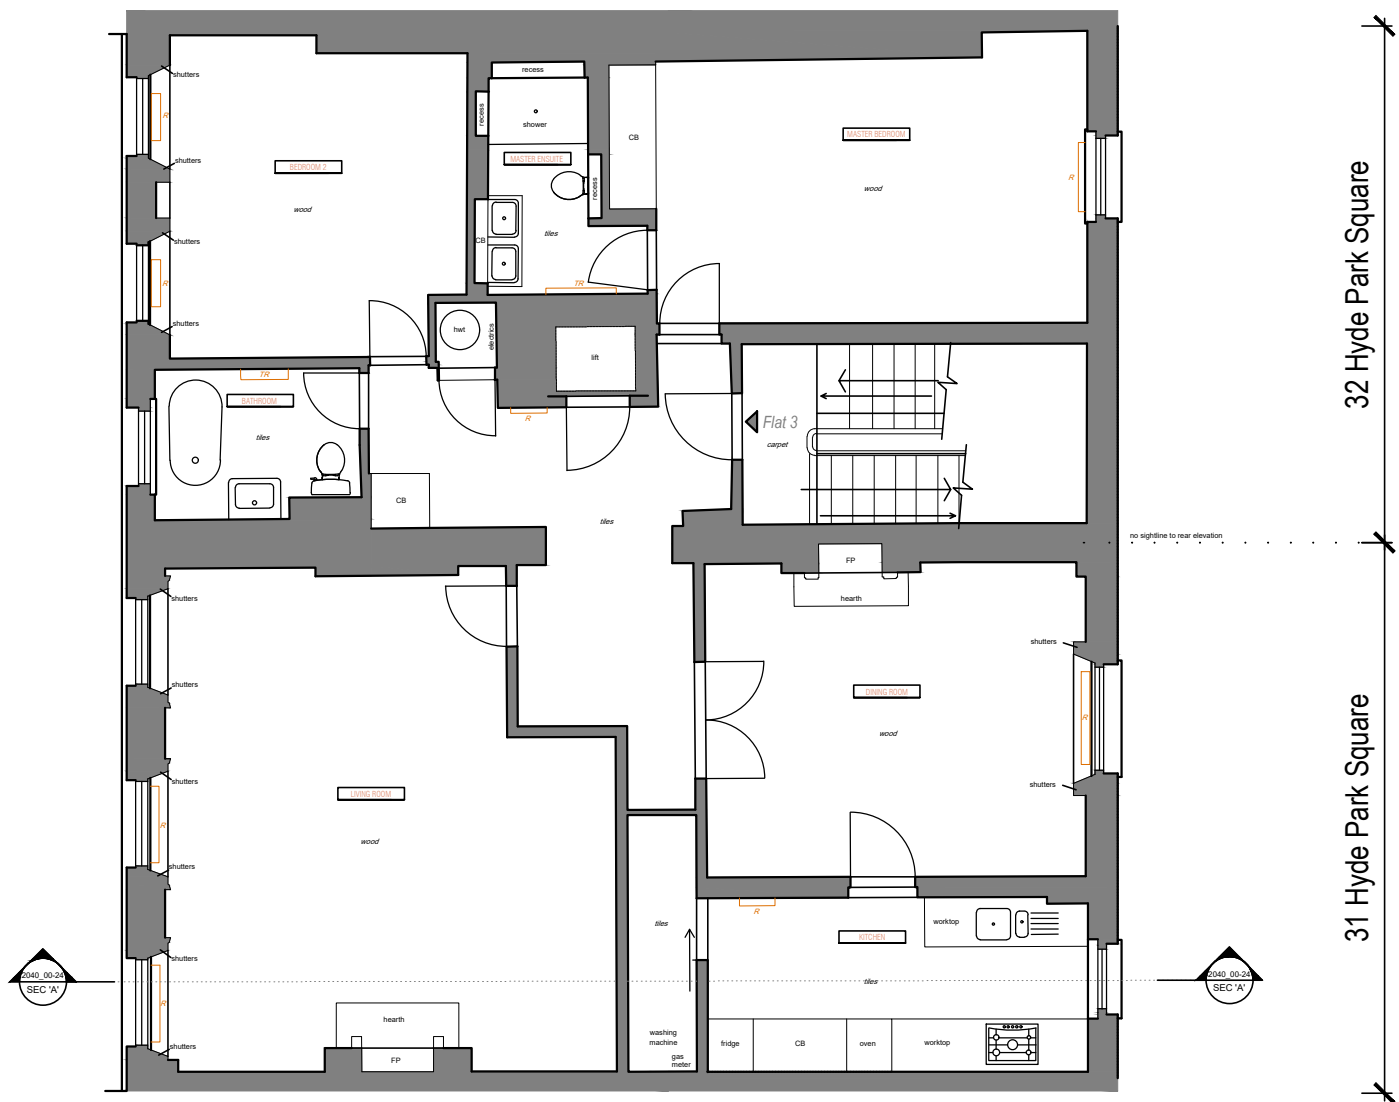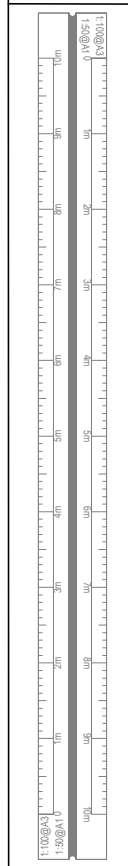

1 | SECOND FLOOR AS EXISTING
 SCALE: 1:100 @ A3 // 1:50 @ A1

REV.	DESCRIPTION:	BY	DATE
-	ISSUED	CM	10.02.2021

RICHARD JAMES HASTINGS ARCHITECTURE
 A: 26 ADAM AND EVE MEWS, W8 6UJ.
 E: CONTACT@RJHARCHITECTURE.COM

Client	MR FEDORENKO		
Address	Flat 3 & 4, 31-32 HYDE PARK SQUARE W2 2NW		
TITLE	SECOND FLOOR PLAN AS EXISTING		
DRAWING	2040_00-12		
REV.	-	SCALE	AS STATED
STATUS	PLANNING	DRAWN	CM
DATE	05.01.2021	CHECKED	RJH