



Site location

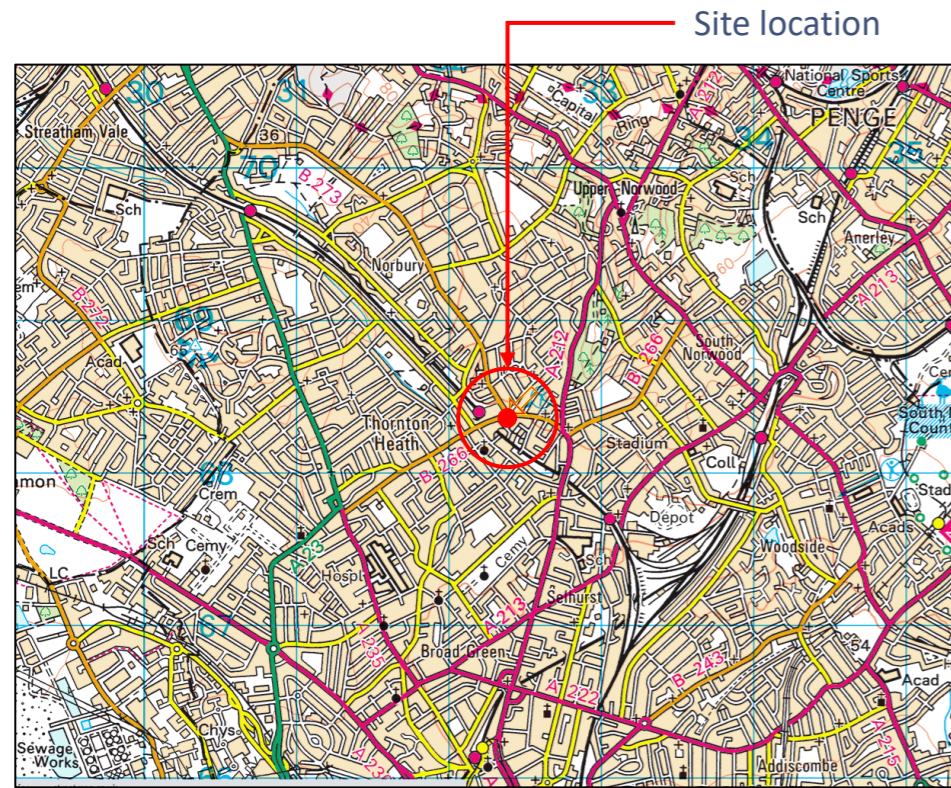

Site location
(Scale 1:50000)

Detailed site location

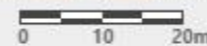

Site photograph



Existing view 290°

This document and any information contained therein is intended for the sole use of the employees and customers of Freshwave Group Limited only. No part of this document may be reproduced or transmitted to a third party in any form or means without prior written consent of Freshwave Group Limited.

All dimensions are in mm unless specified otherwise

| | |
|-----------|--------------|
| Eastings | 532391 |
| Northings | 168384 |
| Latitude | 51.399048 |
| Longitude | -0.098267606 |

Site details:

| | | |
|-------------------|------------------------------|-----|
| SC antenna type | Omni | |
| SC height | 5.5m | |
| SC orientation | 180° | |
| SC kit type | Nokia Flexi Zone Single Band | |
| Frequency | 1800MHz | |
| Transmission | BT SA100 | |
| Load test | Pass | |
| ICNIRP Compliance | Public | Yes |
| | Occupational | Yes |
| Column Key | 8mm Anti vandal | |

Detailed design v1.0

Drawing history

| Rev | Date | Description |
|-----|------------|---------------------------|
| A | 01/04/2020 | Original Submission |
| B | 21/05/2021 | Addition of feeder pillar |

Telefonica

FreshWave

Independent House, Imberhorne Lane, East Grinstead, West Sussex, RH19 1TU
Tel: +44 (0) 1342 305038
Web: www.freshwavegroup.com
Copyright © 2021

| | |
|-----------------------|--------------------------------|
| Freshwave project no. | FWSC009 |
| CSR name | 2 Parchmore Rd Thornton Heath, |
| CSR number | CSR96379 |
| Freshwave asset ID | SCID 46 |
| LA asset ID | CIP131451 |
| Visual reference | N30 |
| Asset address | 2 Parchmore Rd Thornton Heath, |
| Asset postcode | CR7 8RZ |
| Document reference | FWSC009_CSR96379_SCID_46_DD |
| Drawing title | Local details |
| Purpose of issue | Detailed design |

| | | | |
|--------|----------|------------|--------|
| Drawn: | Checked: | Date: | Issue: |
| UM | LF | 21.05.2021 | B |

CSR Number

96379

Freshwave asset ID


SCID_46

Visual reference

N030

This document and any information contained therein is intended for the sole use of the employees and customers of Freshwave Group Limited only. No part of this document may be reproduced or transmitted to a third party in any form or means without prior written consent of Freshwave Group Limited.

Asset elevation

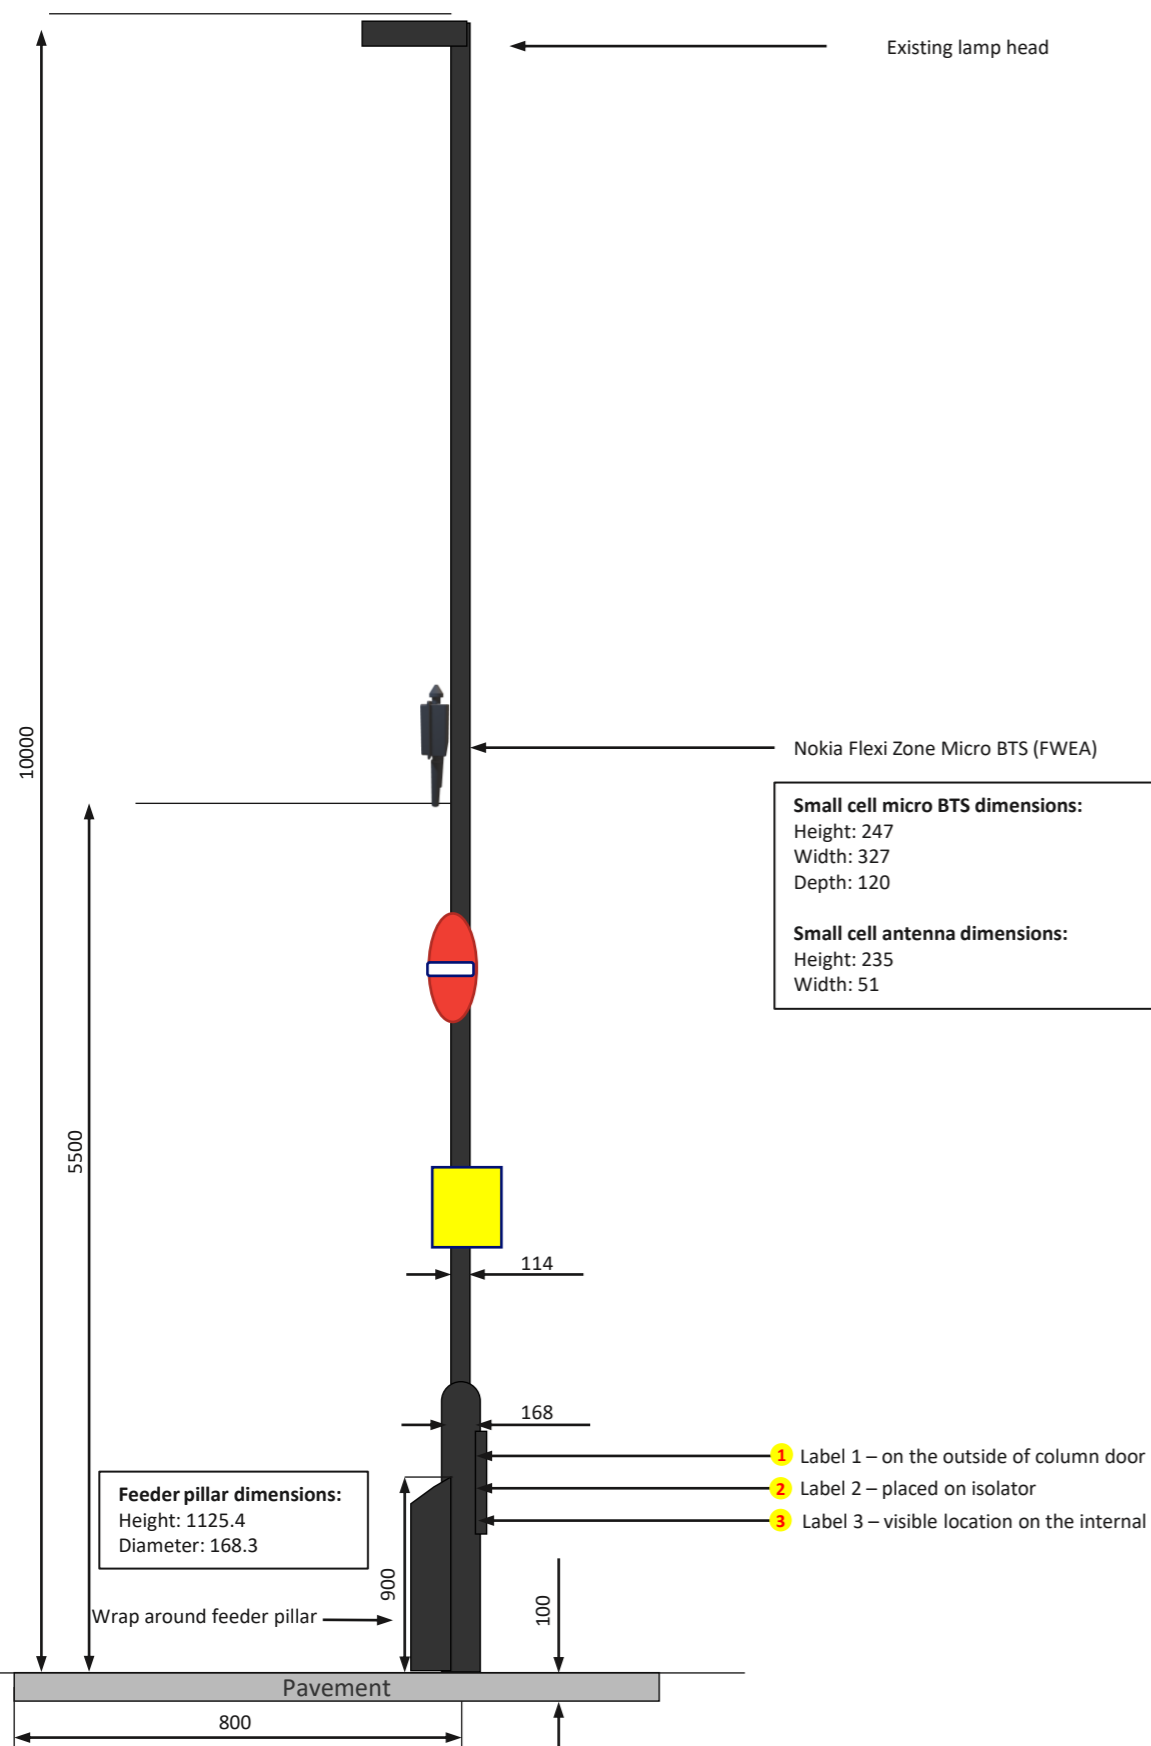

Asset view



Existing view 270°

All dimensions are in mm unless specified otherwise


| | |
|-----------|--------------|
| Eastings | 532391 |
| Northings | 168384 |
| Latitude | 51.399048 |
| Longitude | -0.098267606 |

Site details:

| | | |
|-------------------|------------------------------|-----|
| SC antenna type | Omni | |
| SC height | 5.5m | |
| SC orientation | 180° | |
| SC kit type | Nokia Flexi Zone Single Band | |
| Frequency | 1800MHz | |
| Transmission | BT SA100 | |
| Load test | Pass | |
| ICNIRP Compliance | Public | Yes |
| | Occupational | Yes |
| Column Key | 8mm Anti vandal | |

Hazard labelling


1 Label 1 to be placed on the outside of column door

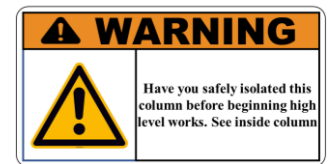

2 Label 2 to be placed on the isolator



3 Label 3 to be placed in visible location on the internal

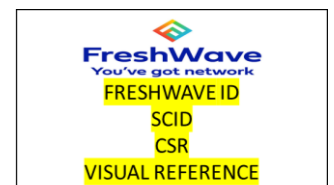

Detailed design v1.0

Drawing history

| Rev | Date | Description |
|-----|------------|---------------------------|
| A | 01/04/2020 | Original Submission |
| B | 21/05/2021 | Addition of feeder pillar |

Telefonica

FreshWave

Independent House, Imberhorne Lane, East Grinstead, West Sussex, RH19 1TU
Tel: +44 (0) 1342 305038
Web: www.freshwavegroup.com
Copyright © 2021

| | |
|-----------------------|--------------------------------|
| Freshwave project no. | FWSC009 |
| CSR name | 2 Parchmore Rd Thornton Heath, |
| CSR number | CSR96379 |
| Freshwave asset ID | SCID 46 |
| LA asset ID | CIP131451 |
| Visual reference | N30 |
| Asset address | 2 Parchmore Rd Thornton Heath, |
| Asset postcode | CR7 8RZ |
| Document reference | FWSC009_CSR96379_SCID_46_DD |
| Drawing title | Asset elevation |
| Purpose of issue | Detailed design |

| | | | |
|--------|----------|------------|--------|
| Drawn: | Checked: | Date: | Issue: |
| UM | LF | 21.05.2021 | B |

Notes

- Nokia Flexi Zone Micro BTS to be painted to match column and to follow Nokias' guidance document.
- Nokia Flexi Zone Micro BTS to be fixed to column with steel banding and painted to match column.

References

- This design has been completed in compliance with:
- DS0015 – Nokia Flexi Zone EMF compliance – Issue 1.5
 - DN09158885 Issue: 08 - Installing and Cabling Flexi Zone Micro BTS