





SOUTH ELEVATION

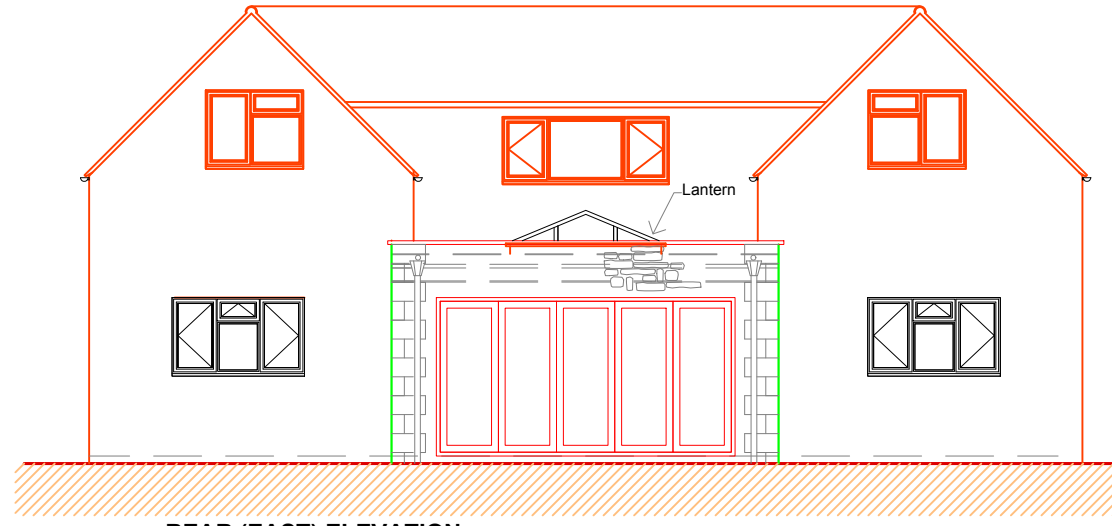

REAR (EAST) ELEVATION

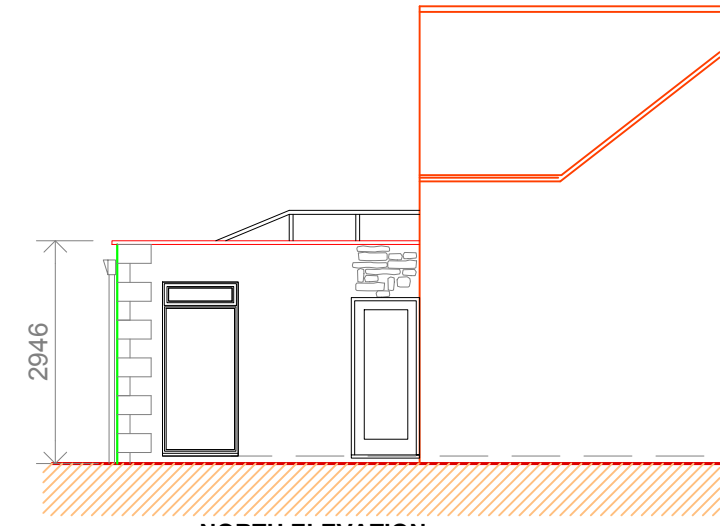

NORTH ELEVATION

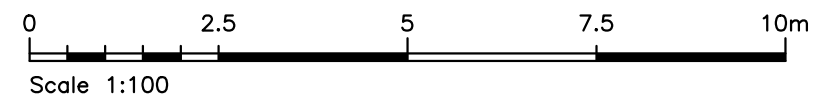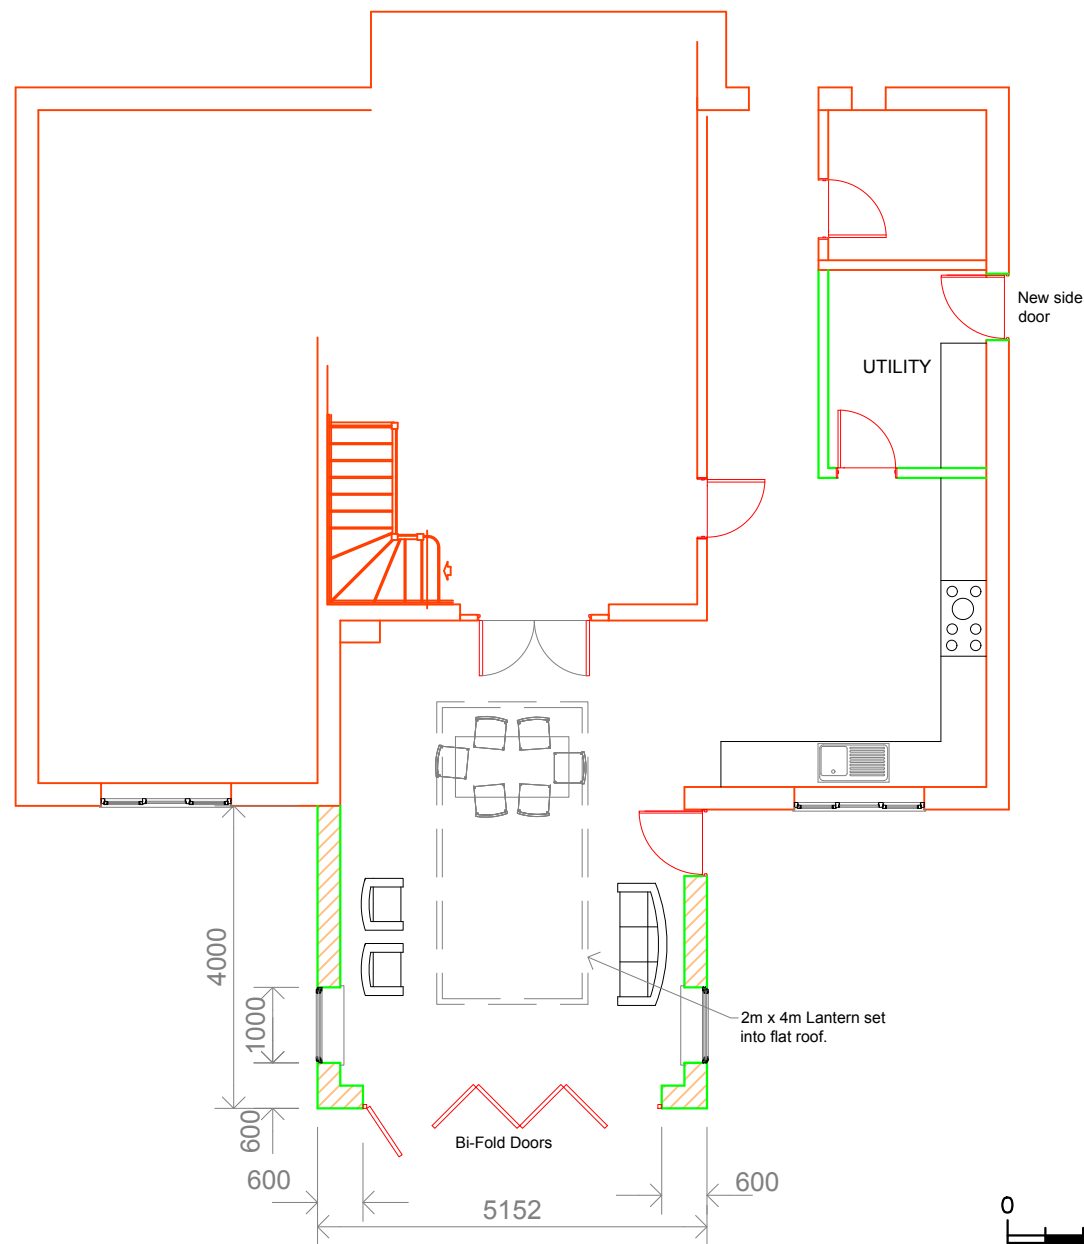

REVISIONS		
<p>Robin Akers Ltd Architectural Consultants 1 Lee Close, Charlbury, Oxon OX7 3SG tel 01608 810012 e-mail robin@robinakersltd.co.uk</p>		
<p>JOB: Single Storey Rear Extension Cherry Trees Asthall Leigh OX29 9PX</p>		
<p>DRAWING: Proposed Plans</p>		
DRAWN:	CHECKED:	
SCALES: 1:100@A3	DATE: 17.5.21	
JOB No.	DRAWING No.	REV.
	P2	