



PROPOSED FRONT ELEVATION

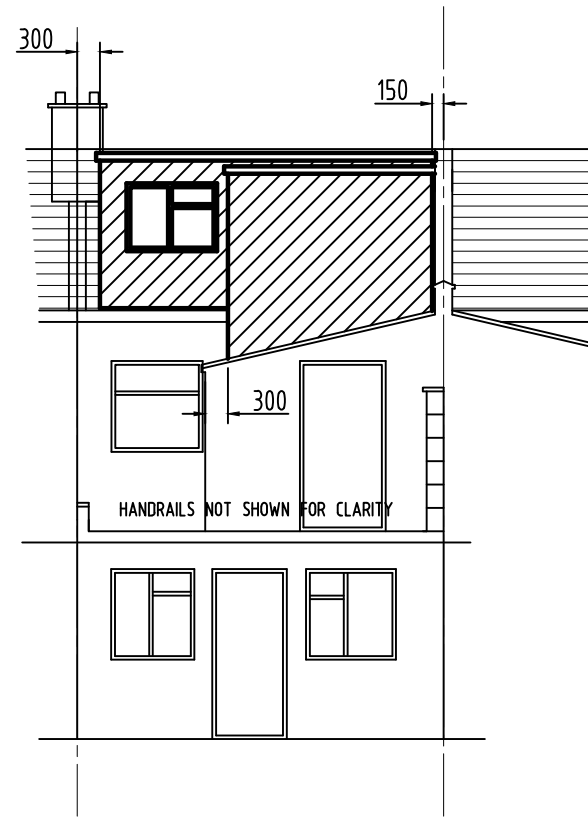


PROPOSED REAR ELEVATION

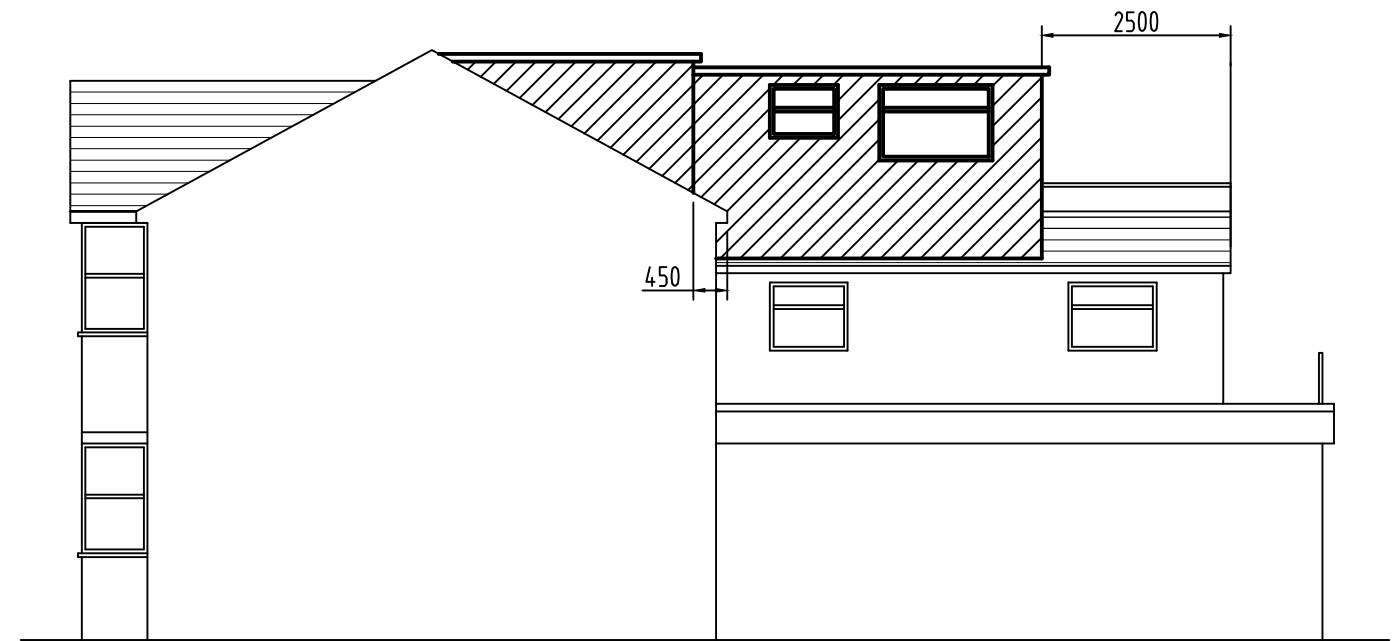

PROPOSED SIDE ELEVATION

NEW DORMER FINISHES TO MATCH EXISTING  
 FRONT ROOF LIGHTS MUST NOT PROJECT  
 150mm ABOVE THE EXISTING ROOF PLAIN  
 PROPOSED VOLUME OF DORMERS:  
 $14.5 + 23.2 = 37.7$  cubic meter < 40 cubic meter

 <b>M74 CONSULTING ENGINEERS</b> 24 Grasmere Gardens Redbridge, Ilford Essex IG4 5LF telephone 07904 058 092	<b>Project</b> 265 SHERINGHAM AVENUE, E12 6HJ	<b>Date</b> Mar. 21
	<b>Title</b> PROPOSED ELEVATIONS	<b>Scale</b> 1:100 on A3
		<b>Drawing No.</b> 1579 / 05A