


Section B

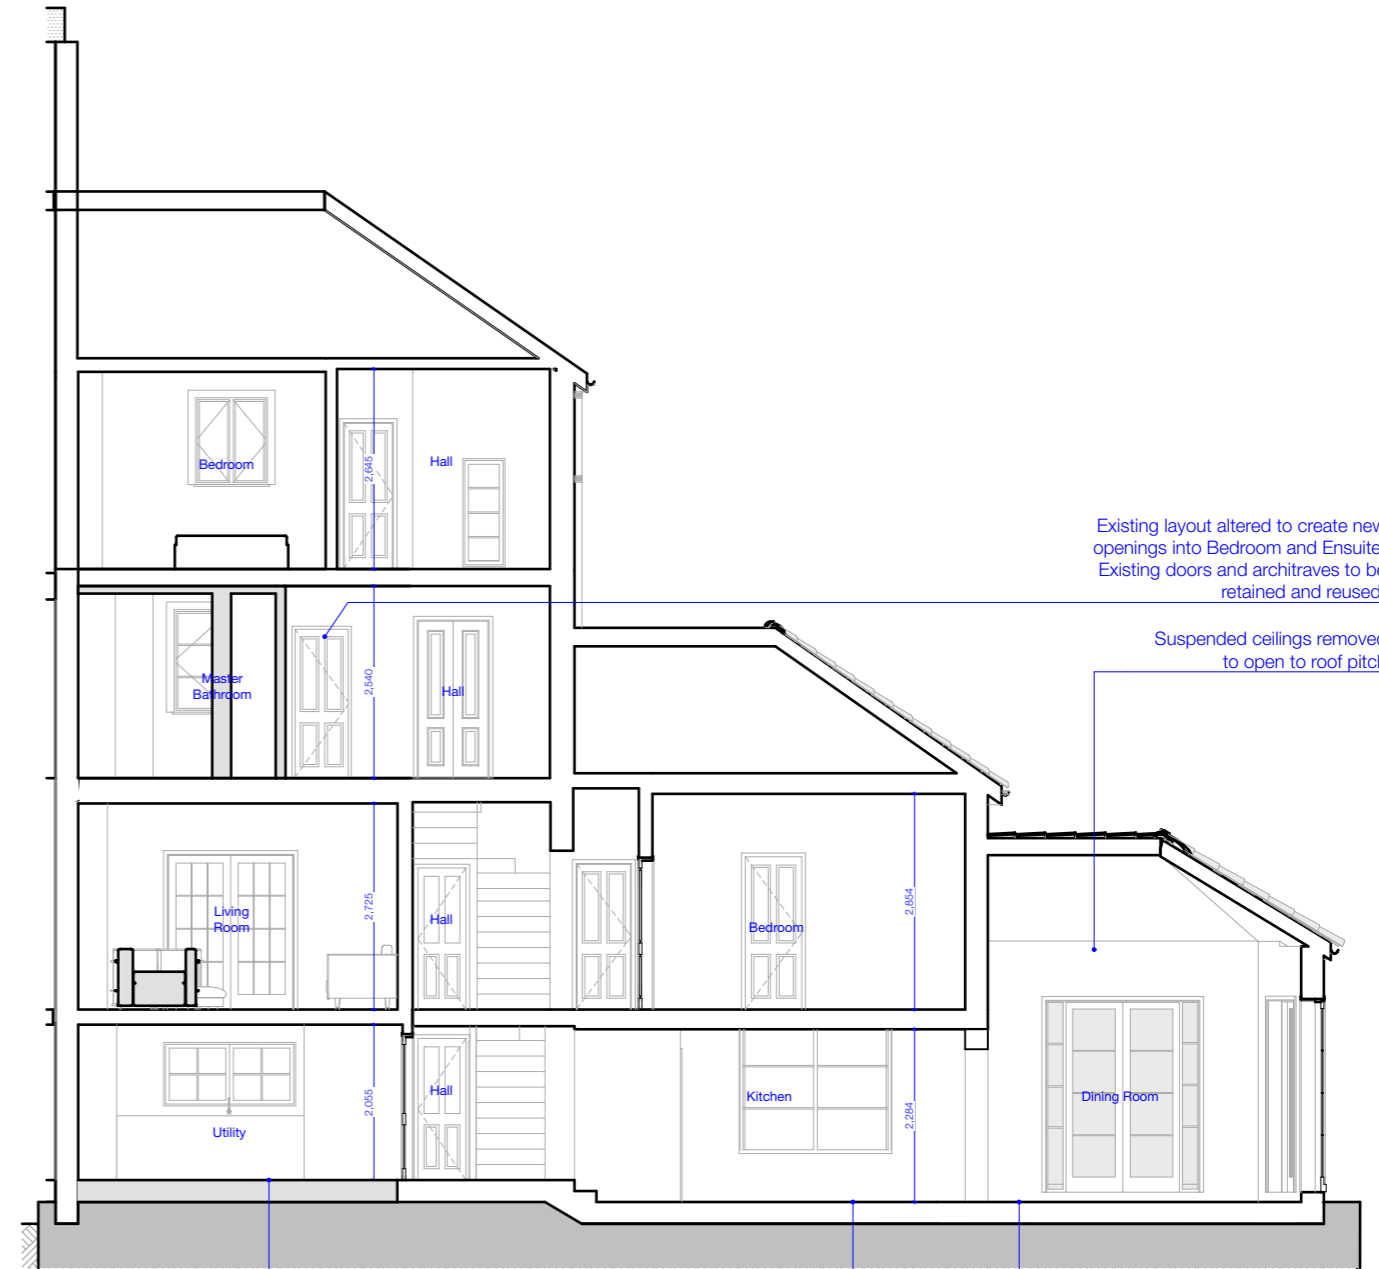

Section C



| REV | DATE | DRAWN | AMENDMENT |
|-----|------|-------|-----------|
|     |      |       |           |



Studios 18-19, 16 Porteus Place,  
Clapham, London SW4 0AS

t +44 (0) 20 7924 4555  
e info@granit.co.uk  
w www.granit.co.uk

THIS DRAWING HAS BEEN PRODUCED FOR THE NAMED CLIENT AND NAMED PROJECT AND IS NOT INTENDED FOR USE BY ANY OTHER PERSON OR FOR ANY OTHER PURPOSE.

© GRANIT CHARTERED ARCHITECTS LTD

Project **29 Champion Grove**

For **Damian Thornton**

Project Address **29 Champion Grove  
Camberwell, London SE5 8BN  
United Kingdom**

Scale **1:100 @ A3** Date **25/05/2021** Drawn **WM**

Notes **IF THIS DRAWING HAS BEEN ISSUED 'FOR CONSTRUCTION' DO NOT SCALE DIRECTLY FROM IT. ALL DIMENSIONS TO BE CHECKED ON-SITE. PLEASE CONTACT ARCHITECT IF YOU REQUIRE CONFIRMATION OF ANY DIMENSIONS. ANY DISCREPANCIES TO BE RAISED WITH CONTRACT ADMINISTRATOR.**

Drawing No. **2020/P/108**

Drawing **Proposed Section B & C**

Purpose **FOR PLANNING**

File **CURRENT\_CHAMPION\_GROVE\_LB\_May.pln**

Revision

\*