

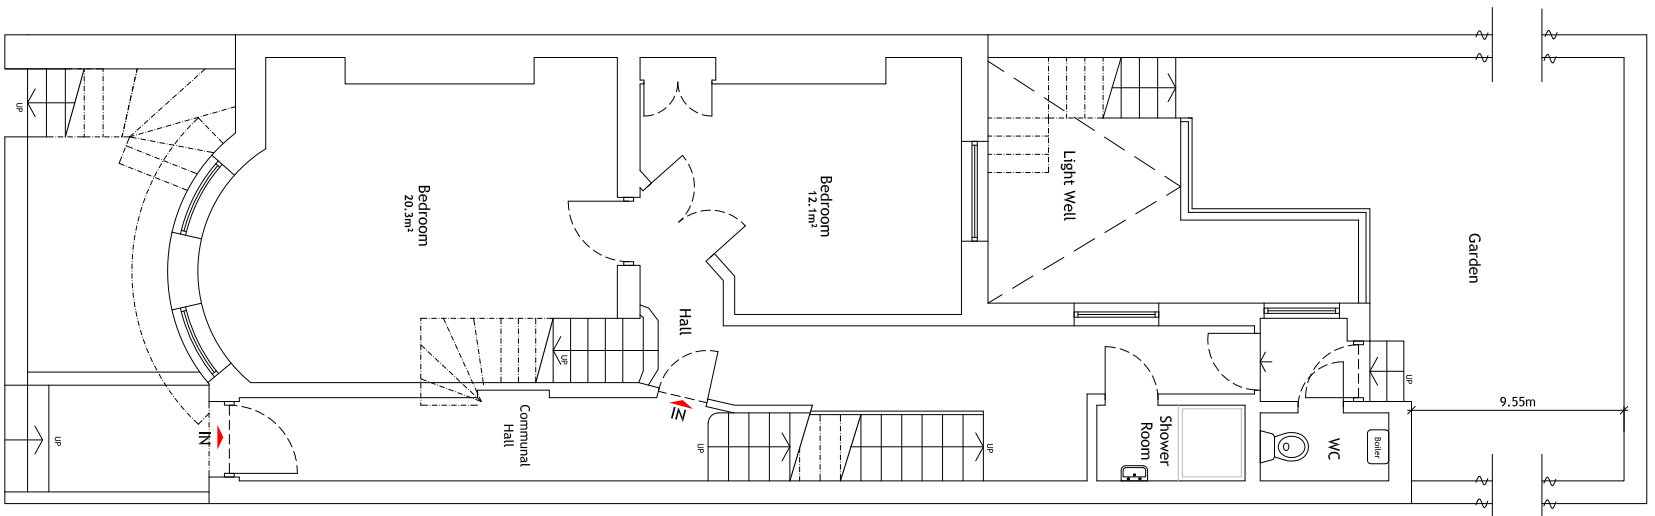


**-01** Basement Plan 1:100

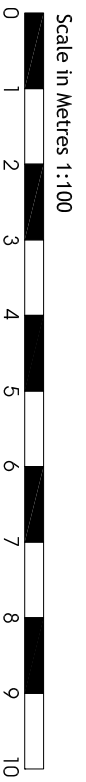

**+00** Ground Floor Plan 1:100

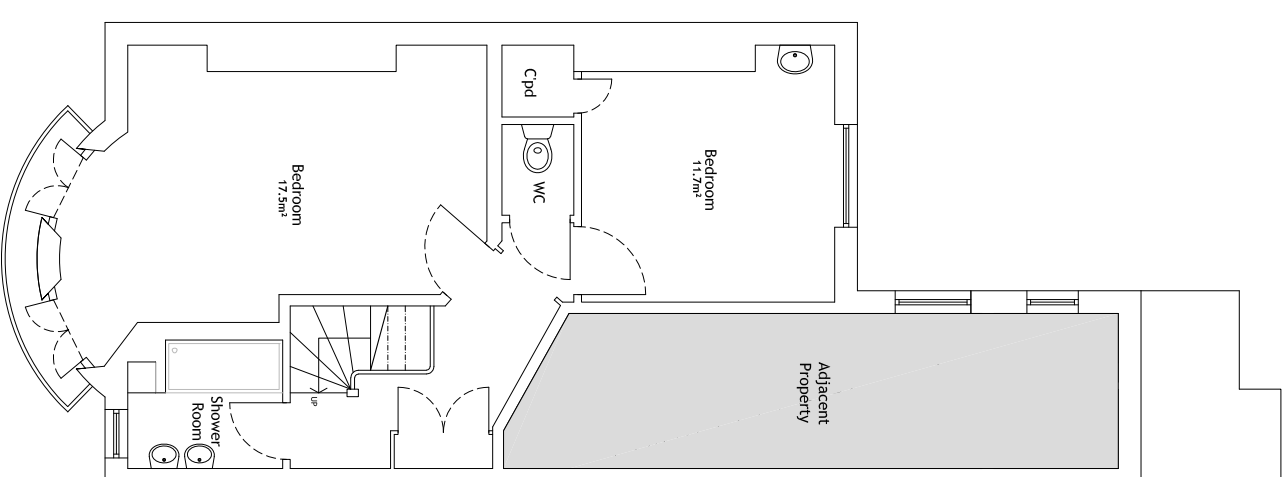

**+01** First Floor Plan 1:100

**+Existing & Proposed Plans (layout Unchanged)**

address	title	date	scale
13 Brunswick Place Hove BN3 1ND	Change Of Use C3 to C4	Mar 2020	as shown@A3
	client	dyg. no.	revision
	Investsave Ltd	18-B53-21	B



Telephone 01273 271 250 Mobile 07811 270 338  
 info@brightonleaseplans.co.uk - www.brightonleaseplans.co.uk  
Brighton Lease Plans is a trading name of Revolver Creative Ltd