



FLOOR PLAN A-A  
Scale: 1:50

NATURAL  
BLACK SLATE


20MM GAP BETWEEN  
OVERLAPPING TIMBER  
CLADDING TO ALLOW  
BATS TO ACCESS  
CAVITY BEHIND BOARDS

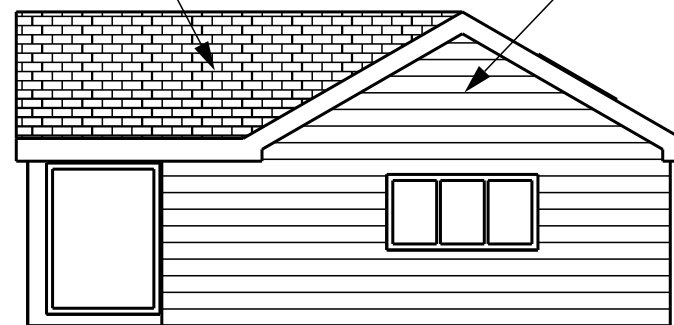

SOUTH  
Scale: 1:100

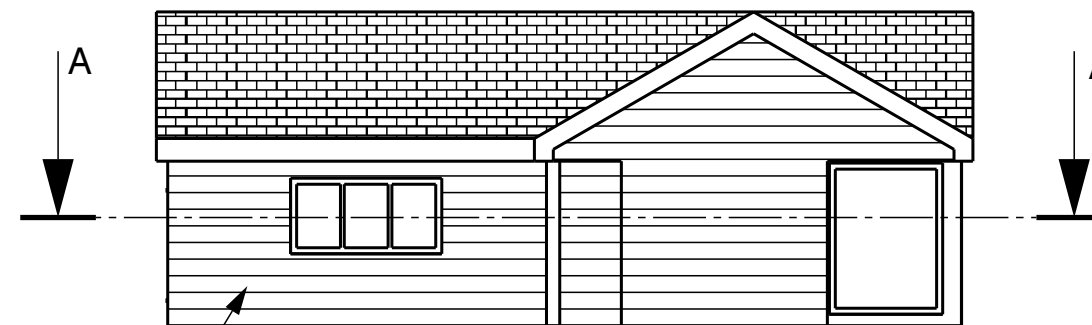

WEST  
Scale: 1:100

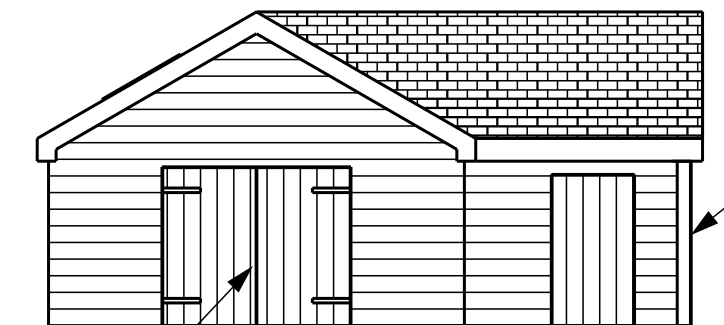


NORTH  
Scale: 1:100

FEATHER EDGE BOARDS  
ON ALL EXTERNAL WALLS


TIMBER DOORS AND WINDOWS

OAK POST

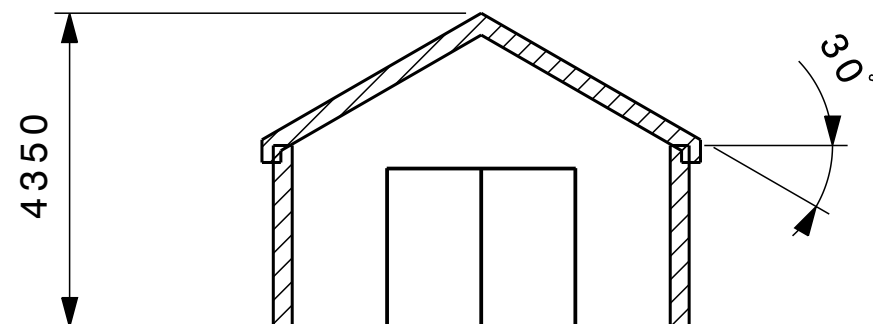

SECTION VIEW B-B  
Scale: 1:100

ALUMINIUM GUTTER  
AND DOWNPIPE

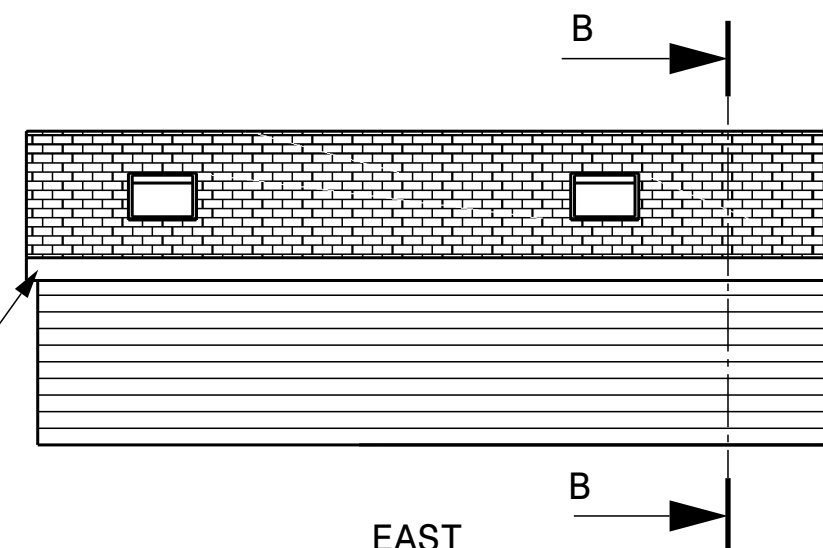

EAST  
Scale: 1:100

PROPOSED DETACHED BUILDING TO COMPRISE  
GARAGE/WORKSHOP  
AT  
1 OAKTREE COTTAGES,  
FLAXLEY,  
NEWNHAM,  
GLOUCESTERSHIRE,  
GL14 1JR  
  
FLOOR PLAN, ELEVATION AND SECTION

**SCALE**  
1:50  
1:100  
  
**DATE**  
APR 2021  
  
**ISSUE**  
1