




West Elevation 1:100

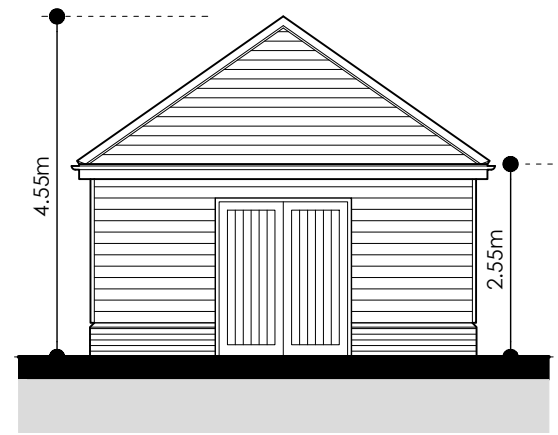


North Elevation 1:100

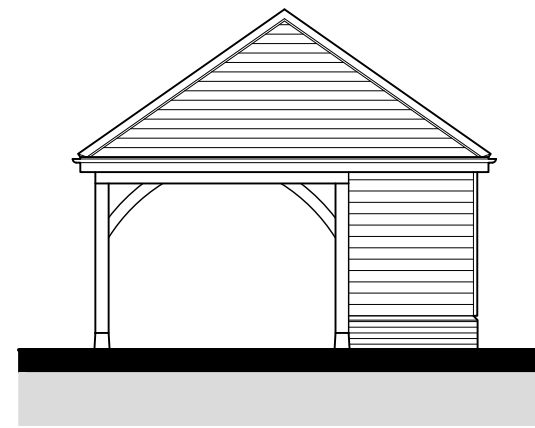

East Elevation 1:100

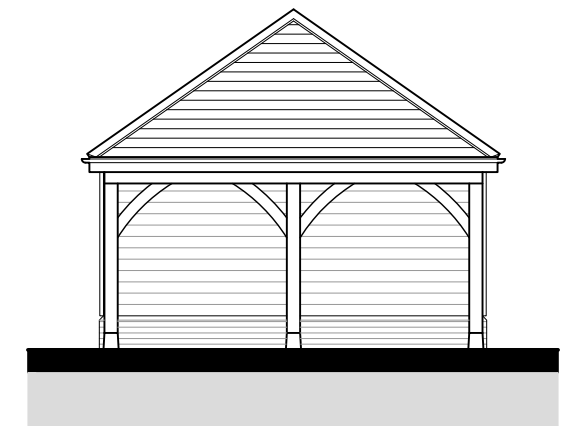

South Elevation 1:100

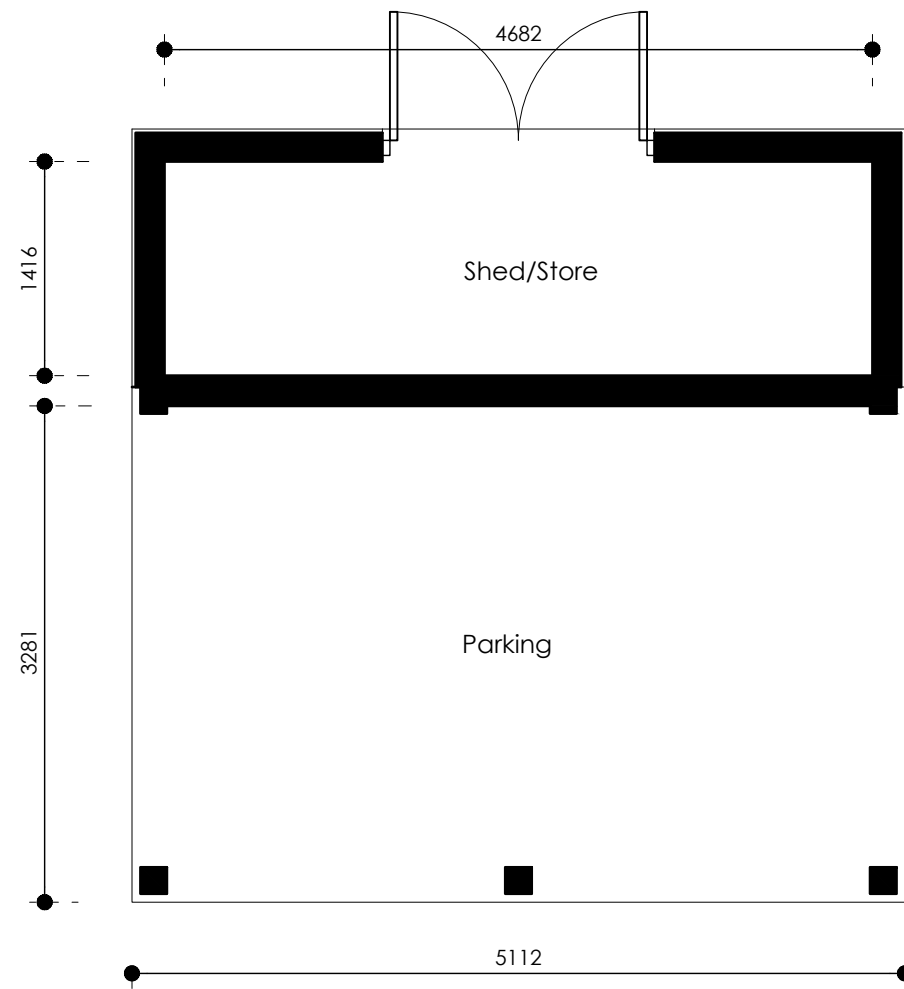

Proposed Floor Plan 1:50

Materials

Facing Brick - Weinerberger Renaissance Multi with light coloured mortar

Cladding - Horizontal treated timber featheredged cladding. Colour: Mid Grey stain (Osmo Natural Oil Woodstain - Graphite Silver or similar approved

Roof tiles - Sandtoft plain concrete tile in rustic red (smooth)

PLANNING ISSUE

Revision

Rev A. General update for planning submission. 26.05.2021

Title

Plot 2 - Cart Lodge

Project

Proposed Dwellings

Park Road

Combs

Stowmarket

for Smith & Co. Properties Ltd

Date

Mar. 2021

Scale / Size

Noted

@ A3

Drawn

SJB

Job No.	Drg No.	Rev
473	05	A



CHERRY TREE COTTAGE · HITCHAM ROAD · WATTISHAM
IPSWICH · SUFFOLK · IP7 7LD

T. 01449 723186

E. sjb@sjbdesigns.co.uk

SJB DESIGNS (EA) LIMITED. Registered in England and Wales No. 09681418

Copyright © SJB Designs

Do not scale - work to figured dimensions only