


SURVEY STATIONS			
Name	Easting	Northing	Height
STNTGT01	603915.526	256531.778	61.898
STNTGT02	603830.944	256516.639	63.024
STNTGT03	603758.461	256471.246	63.526

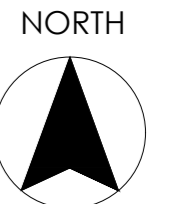

PLANNING ISSUE

Revision

Title
Topographical Survey

Project	Date
Proposed Dwellings	Jan. 2021
Park Road	Scale / Size
Combs	1:200 @ A2
Stowmarket	Drawn
for Smith & Co. Properties Ltd	SJB

Job No.	Drg No.	Rev
473	TS01	.



CHERRY TREE COTTAGE · HITCHAM ROAD · WATTISHAM
IPSWICH · SUFFOLK · IP7 7LD

T. 01449 723186 E. sjb@sjbdesigns.co.uk
SJB DESIGNS (EA) LIMITED, Registered in England and Wales No. 09681418

Copyright © SJB Designs Do not scale - work to figured dimensions only

Site Layout Plan