
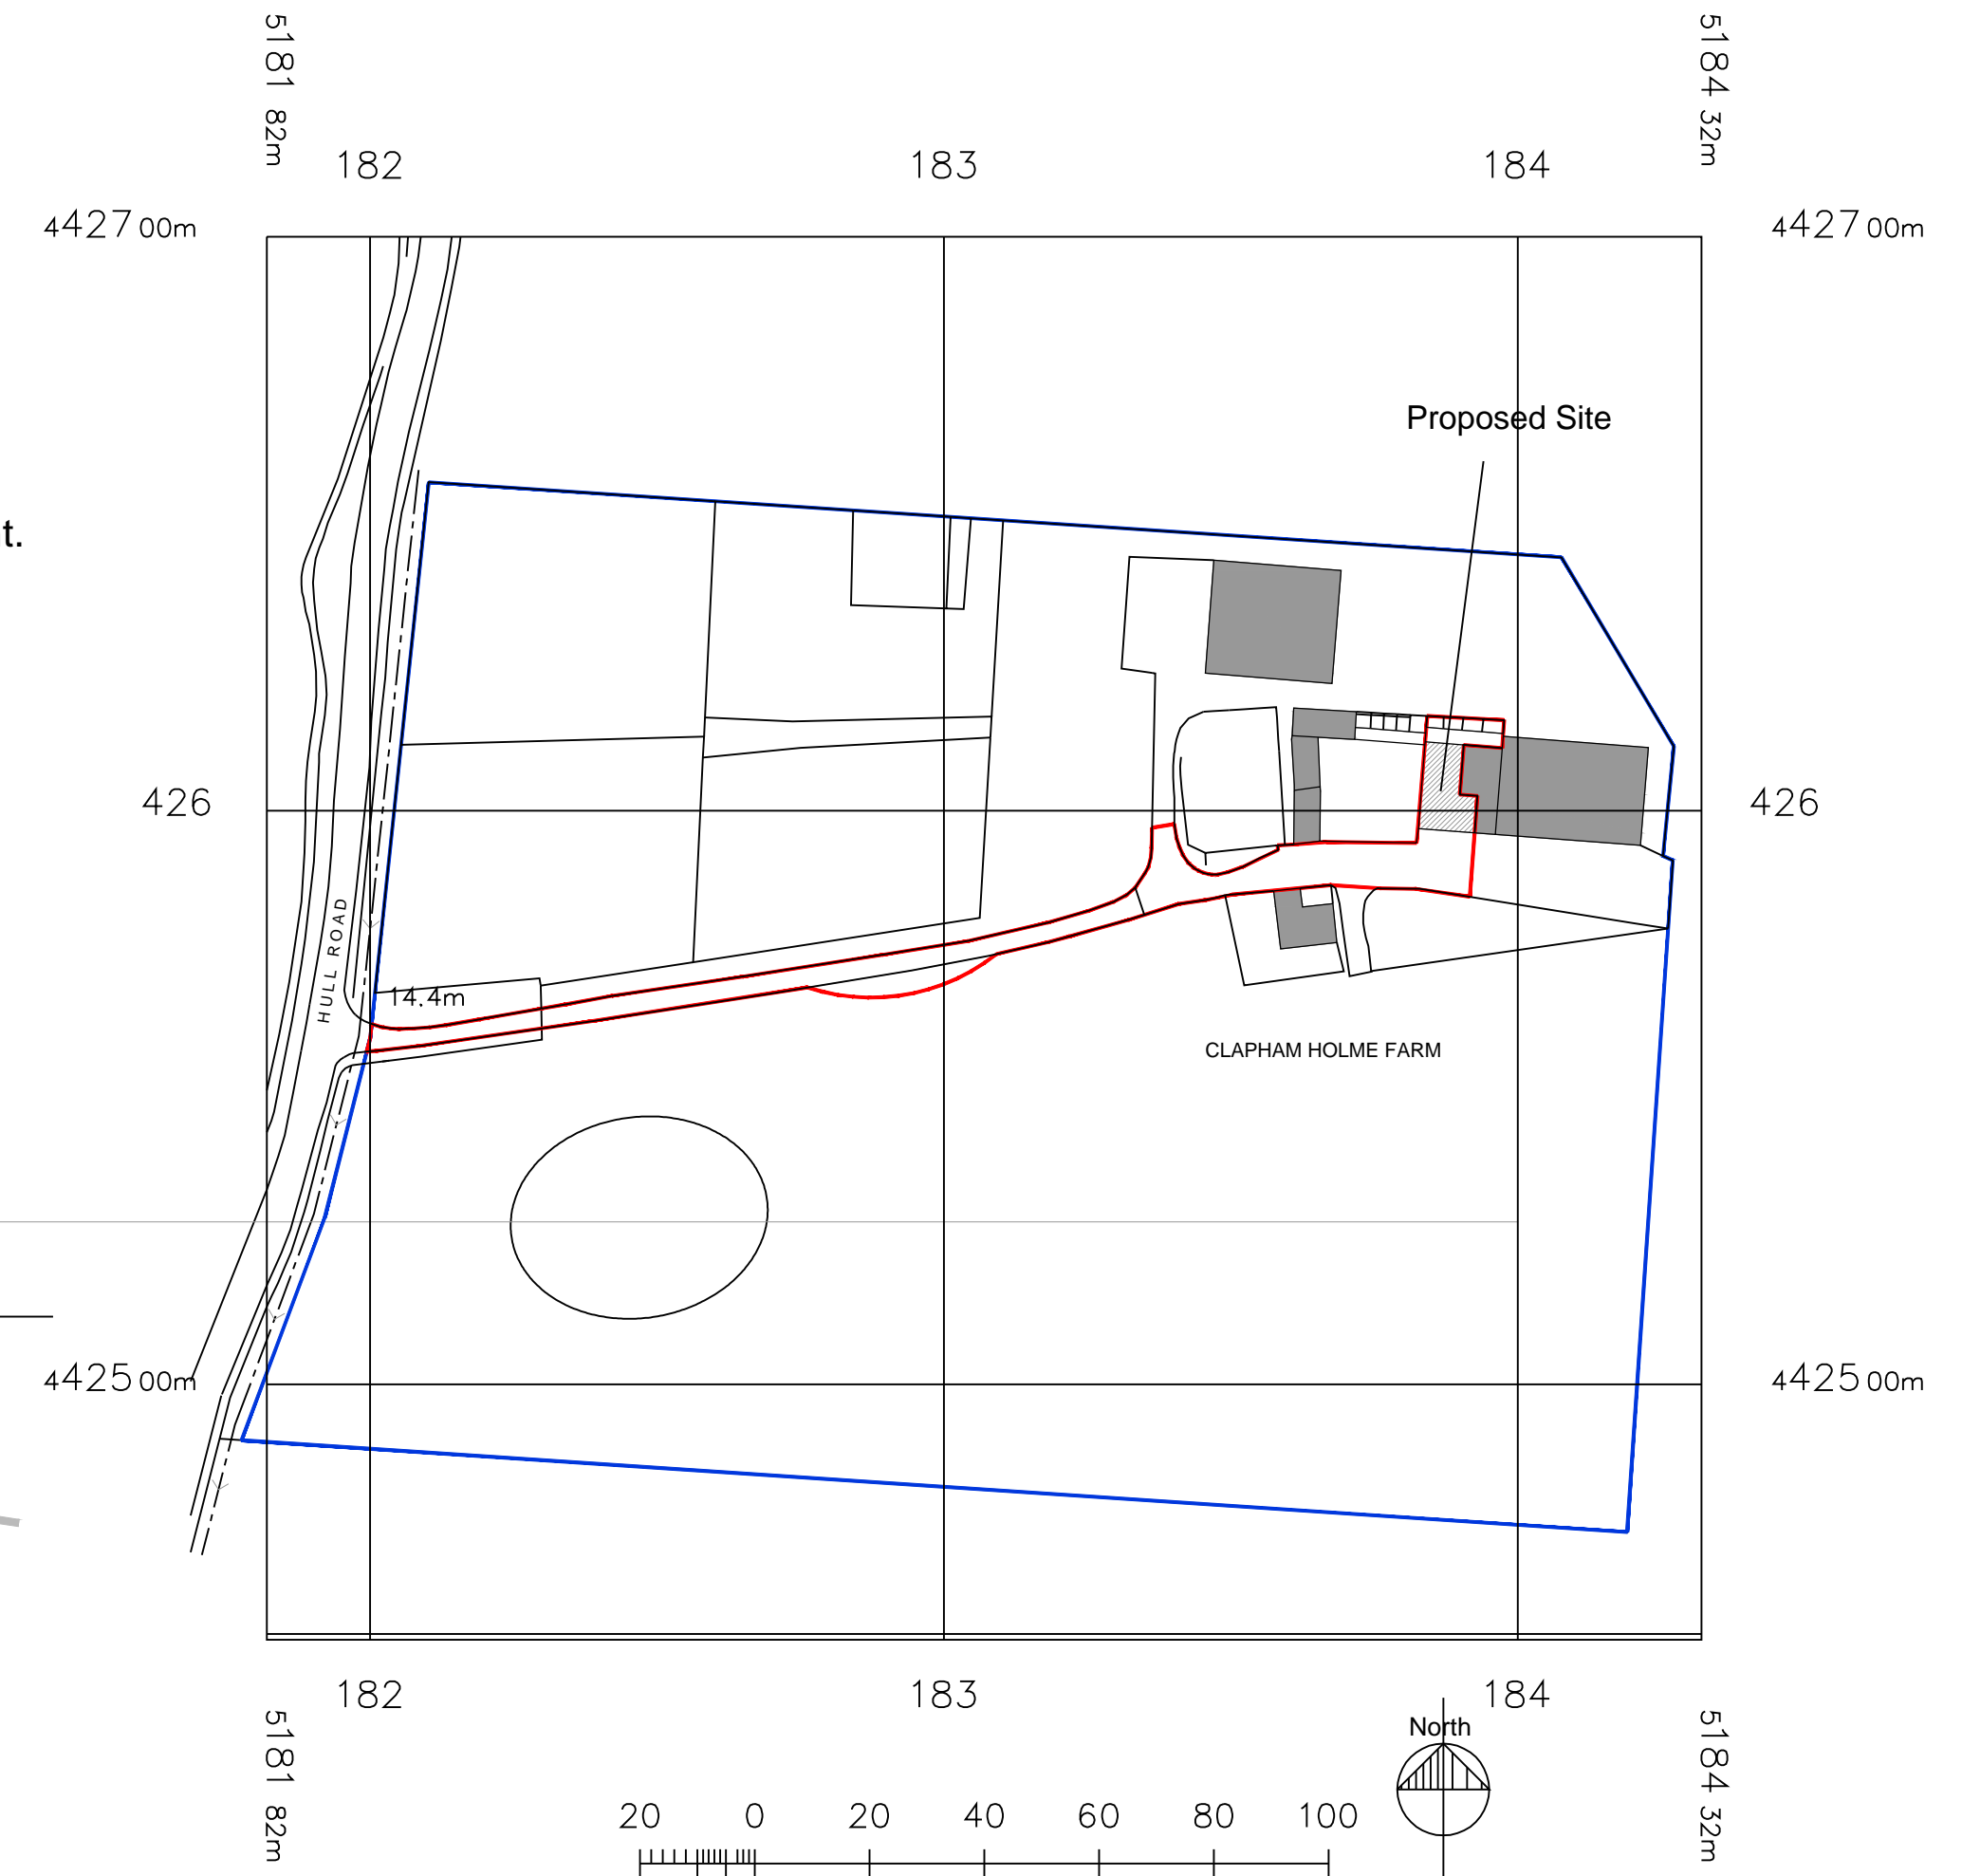



REVISIONS		
Date	Description	By
01	01.06.21 Position of existing foul drainage treatment plant shown	CDE

# Ordnance Survey OS Sitemap

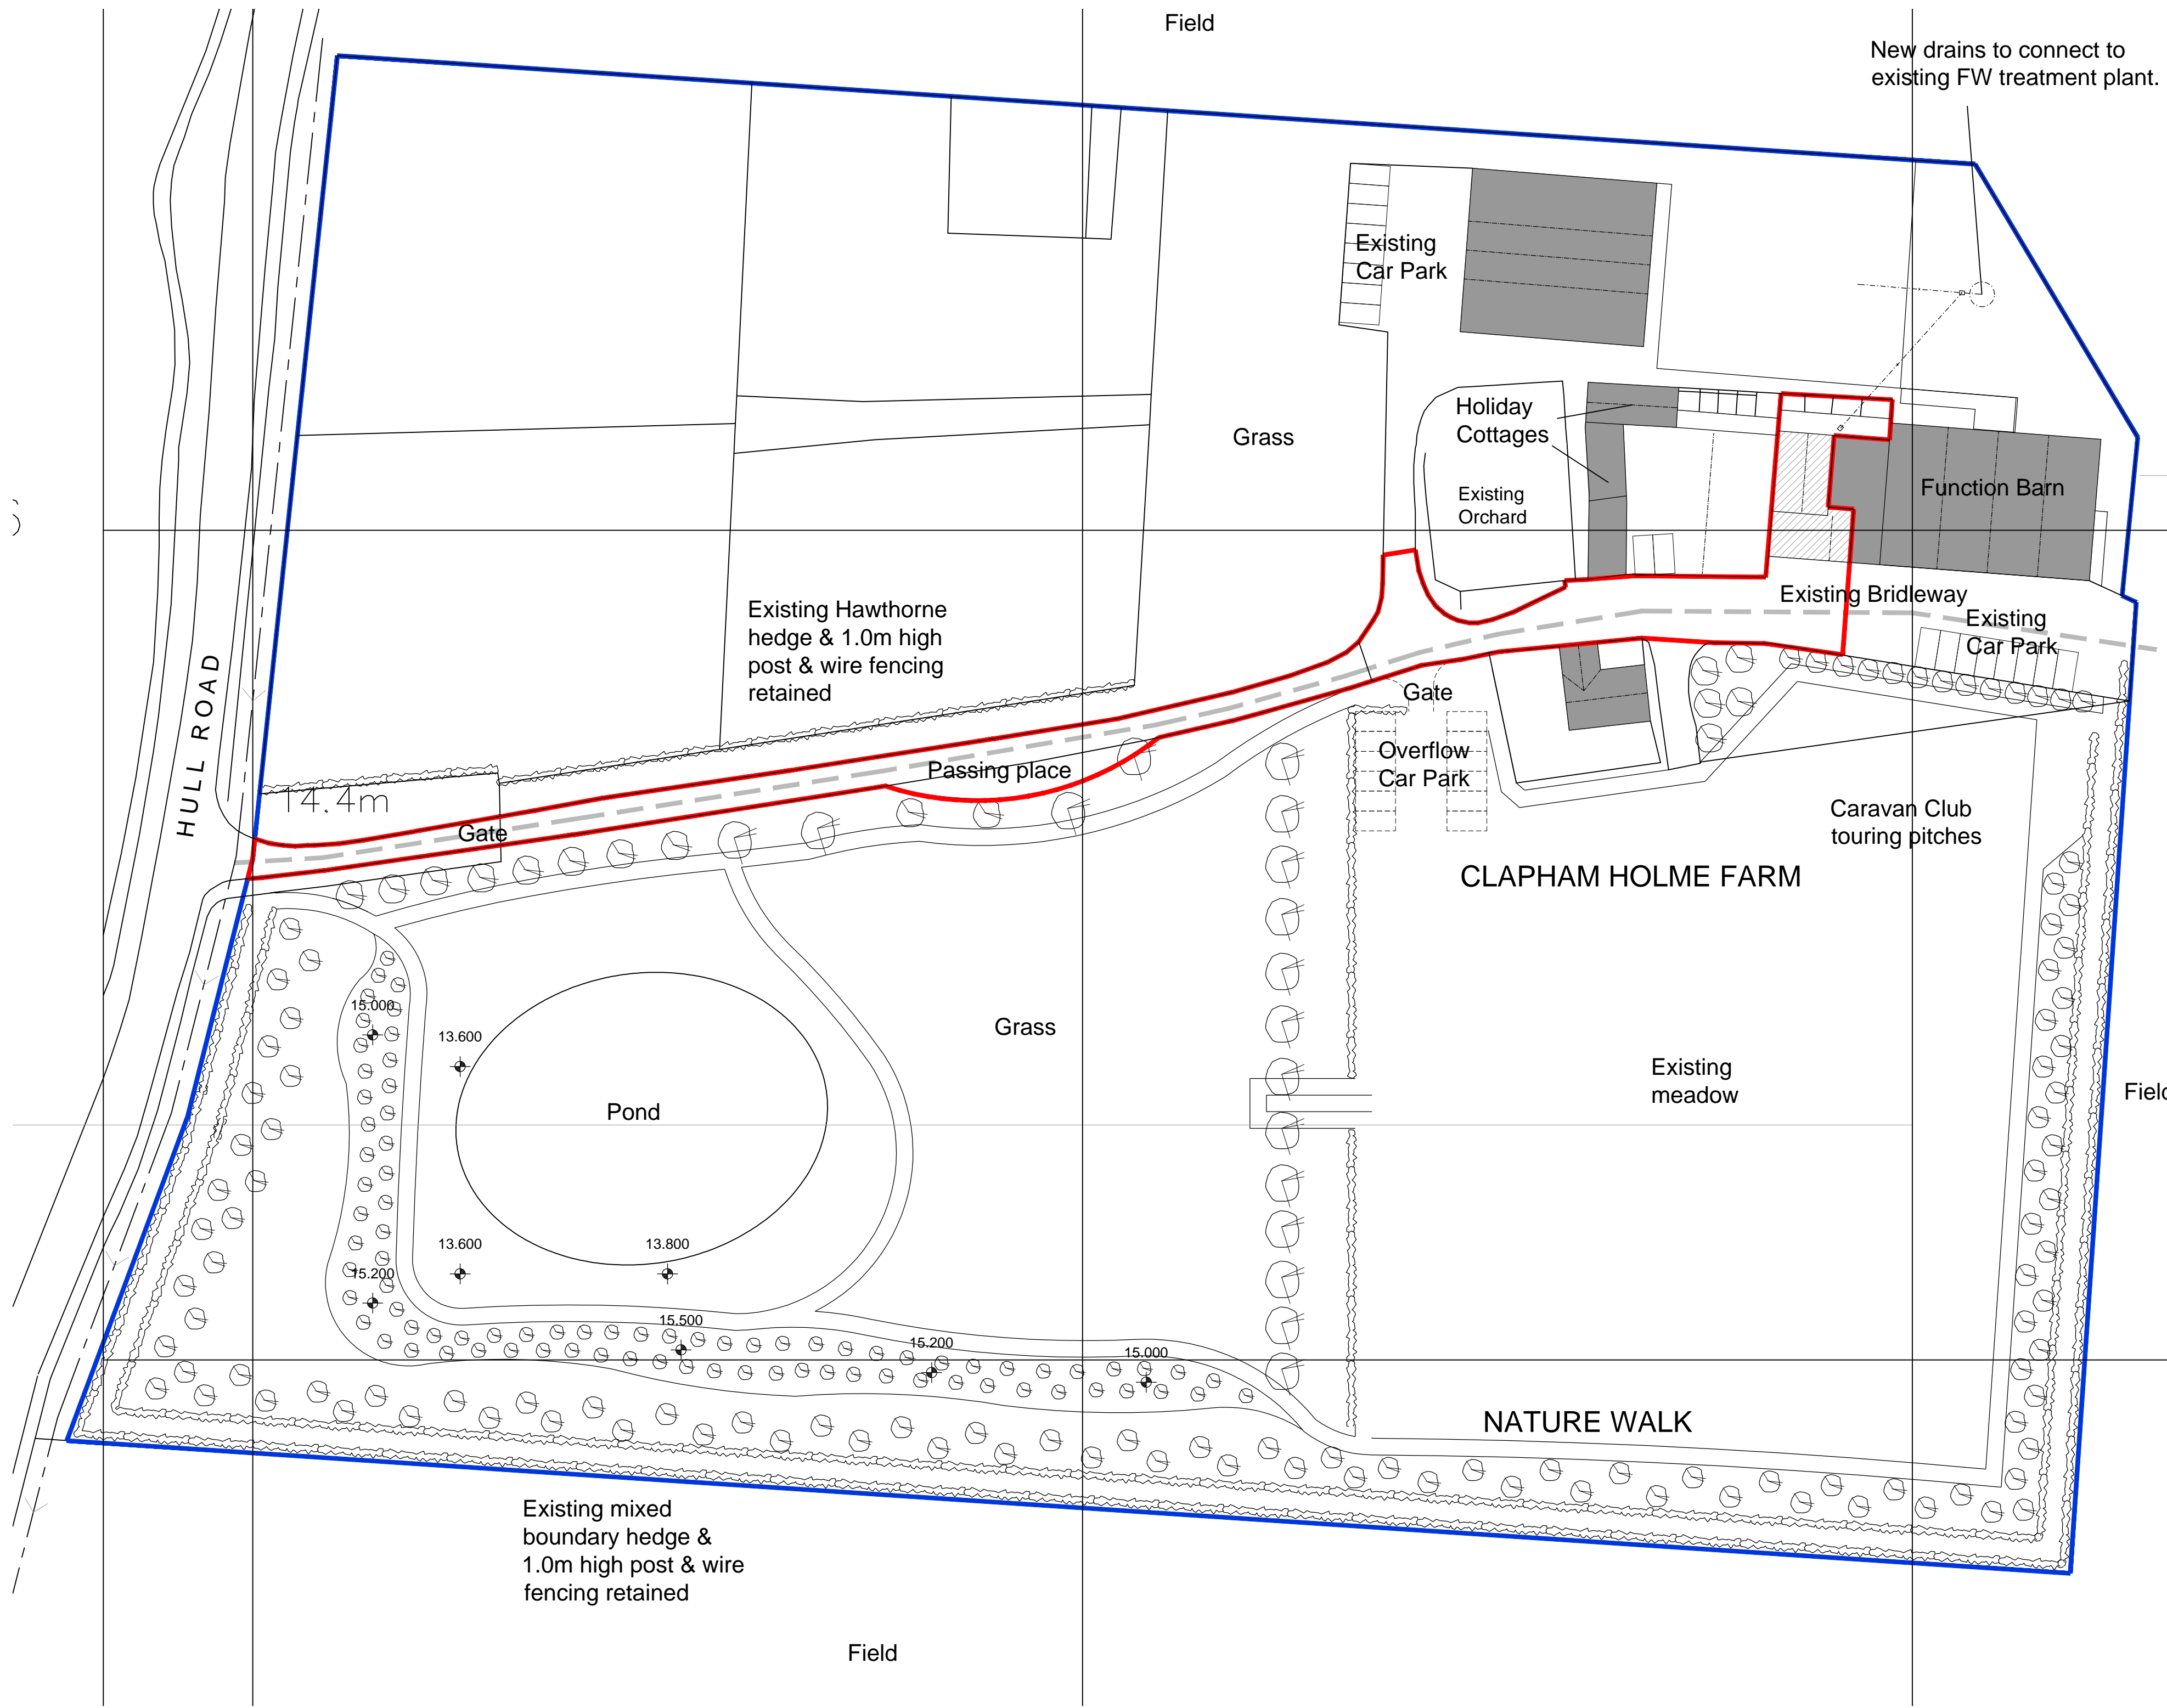

LOCATION PLAN - SCALE 1:1250

SITE / BLOCK PLAN - SCALE 1:500

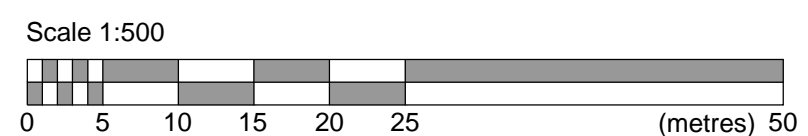

**Seatswood Architects Ltd.**  
*from concept to completion*

Seatswood, Seaton Road, Hornsea, East Yorkshire HU18 1BS  
T: 01964 534642 M: 07713591453 E: cdi@seatswood.co.uk

Client  
**Mr & Mrs Clapham**

Job Title  
Proposed Conversion of Disused Barns to Residential Accommodation  
Clapham Holme Farm,  
Hatfield HU11 4UX

Scale © A1	Date	Drawn by	Checked
1:1250/1:500	23/03/21	CDE	-

Dwg. title  
Site Location and Block Plans  
As Proposed

**PLANNING**

Job No.	Dept.	Element	Dwg No.	Rev.
MD/2101	A	(01)	005	01