


03 Garage Floor Plan



02 Garage Side Elevation

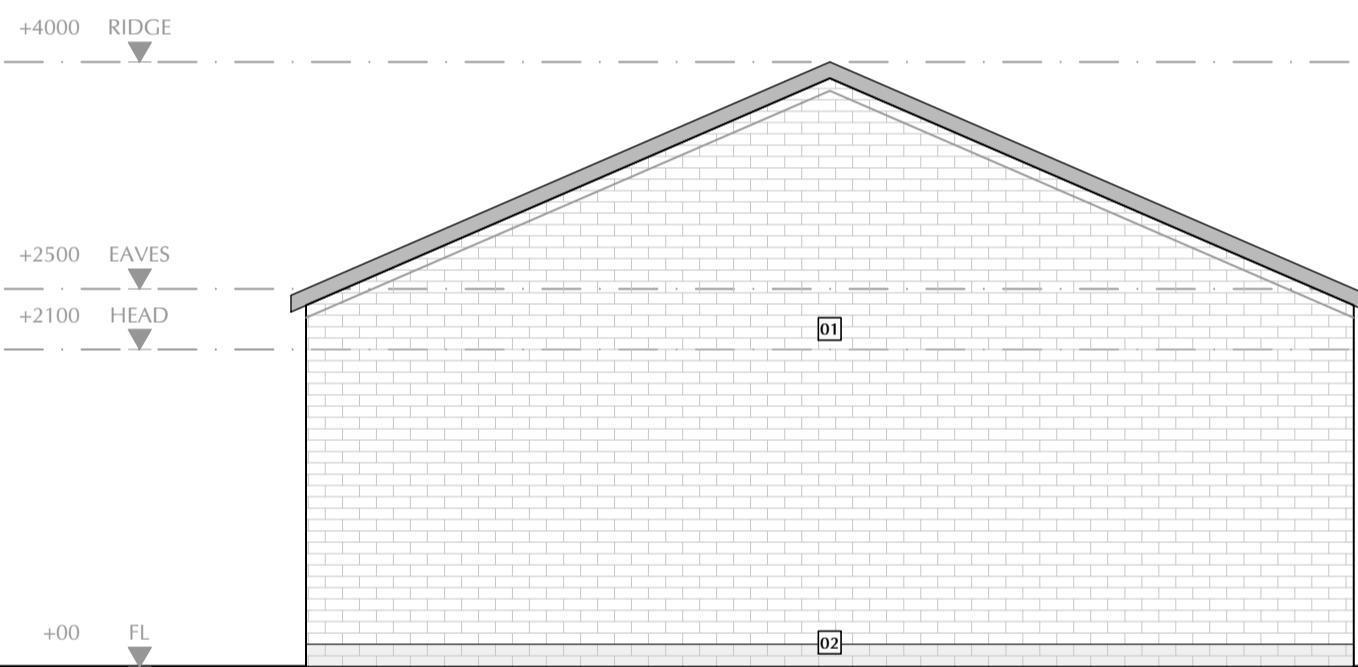

01 Garage Front & Rear Elevations

1:50 0 0.5m 2m 4m

NOTES
MATERIALS KEY

1. Red facing brickwork
2. Engineering brick below DPC level
3. Tiled roof
4. Horizontal rib 'Up & Over' Garage door
5. Drainage pipe

REVISIONS
- 13/05/21 JSB
First Issue

Legal Info
1. CRDA Consultant Architects. Drawing not for construction. All dimensions are given in millimeters unless otherwise stated.
2. All survey information by others. Check all dimensions on site. Site boundaries to be confirmed by client solicitors with reference to title deeds.
3. This drawing is intended for use by the commissioning client only. RDA do not assume any liability to any third party for the information herein.

JOB TITLE			
Fountain Gardens Mill Lane, Bolsover			
DWG TITLE			
Double Garage Elevations			
DATE	BY	CHECKED BY	A2
13/05/21	JSB	CJG	
DWG NO.	REV.	STATUS	
2747(08)109	-	Planning	

RaynerDaviesArchitects

Nottingham | Kent
2 St. Peter's Gate
Nottingham
NG1 2JG
01159473859
www.rd-architects.co.uk

