

1

New reinforced concrete roof deck with inverted roof construction comprising waterproofing membrane over deck with insulation above with concrete paving flag finish

Stone parapet cap to be repaired

Stucco cornice to Engine House parapet to be repaired and reinstated

Stucco cornice to Engine House parapet to be repaired and reinstated

THIRD FFL 63.830m

THIRD SSL 63.400m (VARIES)

1363  
606 606

RESIDENTIAL

New intermediate floor construction comprising concrete slab with raised acoustic floor above

Stucco string course between engine house windows to be repaired and reinstated

Clear glazed arched window

Stucco string course between engine house windows to be repaired and reinstated

Steel W60 window frame with powder coated finish Colour: RAL 7016 Anthracite Grey

Outward opening, clear glazed side hung casement

SECOND FFL 60.230m

SECOND SSL 60.080m (VARIES)

RESIDENTIAL

New intermediate floor construction comprising concrete slab with raised acoustic floor above

Toughened glass fixed between window reveals to provide fall protection to opening window vents in accordance with Building Regulations

Cavity barrier around window opening

Blockwork inner leaf behind window spandrel panel

Fire stopping to compartment floor

Concrete lintel with blockwork over at base of window spandrel between floors

Enamel backed, double glazed opaque glass unit to spandrel between floors. Colour: mid-grey

Clear glazed window

Outward opening, clear glazed side hung casement

FIRST FFL 56.650m

FIRST SSL 56.500m (VARIES)

Toughened glass fixed between window reveals to provide fall protection to opening window vents in accordance with Building Regulations

Cavity barrier around window opening

Blockwork inner leaf behind window spandrel panel

Fire stopping to compartment floor

Blockwork inner leaf behind window spandrel panel

Enamel backed, double glazed opaque glass unit to spandrel between floors. Colour: mid-grey

REFUSE STORE

GROUND SSL/FFL 52.830m (VARIES)

hoddler+partners  
SQJ Studios  
1 Kelso Place  
Manchester M15 4LE

t: +44(0)161 832 9842  
e: mail@hoddlerandpartners.com  
w: www.hoddlerandpartners.com

DO NOT SCALE  
Work to annotated dimensions only.  
Read drawing in conjunction with relevant specification, Structural Engineers' and Services Engineers' drawings.  
Confirm all dimensions before commencement of any work on site or fabrication.

revisions + notes  
REV. P1 01/04/2021 PLANNING ISSUE

client: MARYLAND SECURITIES  
date: MARCH 2021


project: BRUNSWICK MILL DEVELOPMENT  
scale: 1:20 @A1  
drawn by: TG

title: ENGINE HOUSE TYPICAL WINDOW DETAIL  
drawing number: L(-)902

status: PLANNING  
job number: 0586  
revision: P1

0

2m

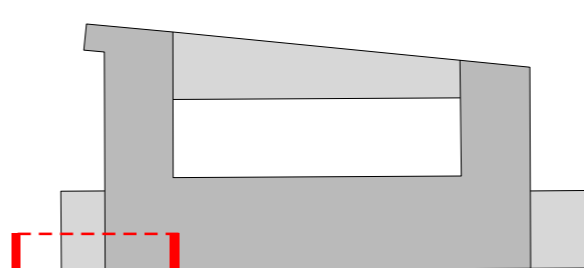

hoddler+partners