


- Additional step created within acoustic floor (nom. 210mm ASSL)
- New 6 pane W40 double glazed window (vent area 0.8 sqm)
- New 6 pane W40 double glazed window (vent area 0.8 sqm)
- Existing step included within acoustic floor (nom. 210mm ASSL)

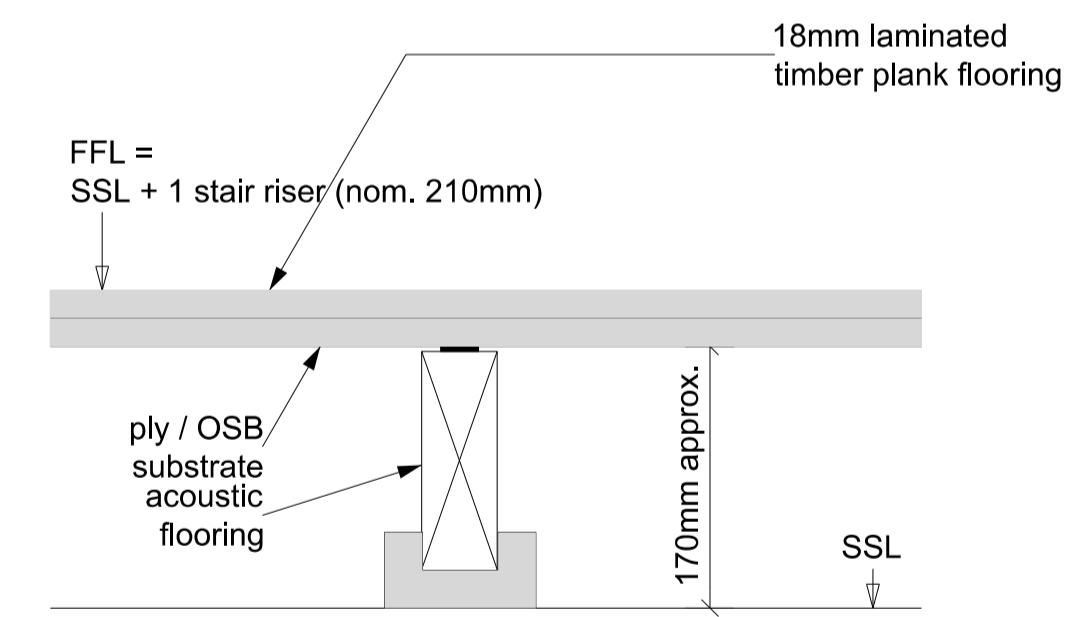

**Typical Service/Acoustic Floor Detail 1:5**