


hoddlerpartners
 SCI Studios
 1 Kelso Place
 Manchester M15 4LE
 t: +44(0)161 832 9842
 e: mail@hoddlerandpartners.com
 w: www.hoddlerandpartners.com

revisions + notes:
 REV. P1 17/03/2021 First Issue
 REV. P2 01/04/2021 PLANNING ISSUE

DO NOT SCALE
 Work to annotated dimensions only.
 Read drawing in conjunction with relevant specification,
 Structural Engineers' and Services Engineers' drawings.
 Confirm all dimensions before commencement of any
 work on site or fabrication.

- Existing masonry vaulted ceiling exposed, repointed and made good. Fire integrity of existing floor structure to be determined by specialist engineer. Any additional fire protection measures to be agreed with Heritage England and Local Planning Authority
- Plasterboard suspended ceiling
- Existing wrought iron beam and cast iron columns to be fire protected with intumescent paint. Decorative finish required where ironwork will be visible

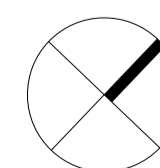

client: MARYLAND SECURITIES	date: MARCH 2021
project: BRUNSWICK MILL DEVELOPMENT	scale: 1:200 @A1
title: EXISTING MILL LEVELS 4-6: REFLECTED CEILING PLAN	drawing number: L(-)234
status: PLANNING	job number: 0586
	revision: P2
	drawn by: TG

hoddler+partners