


SECTION 1

ELEVATION 1

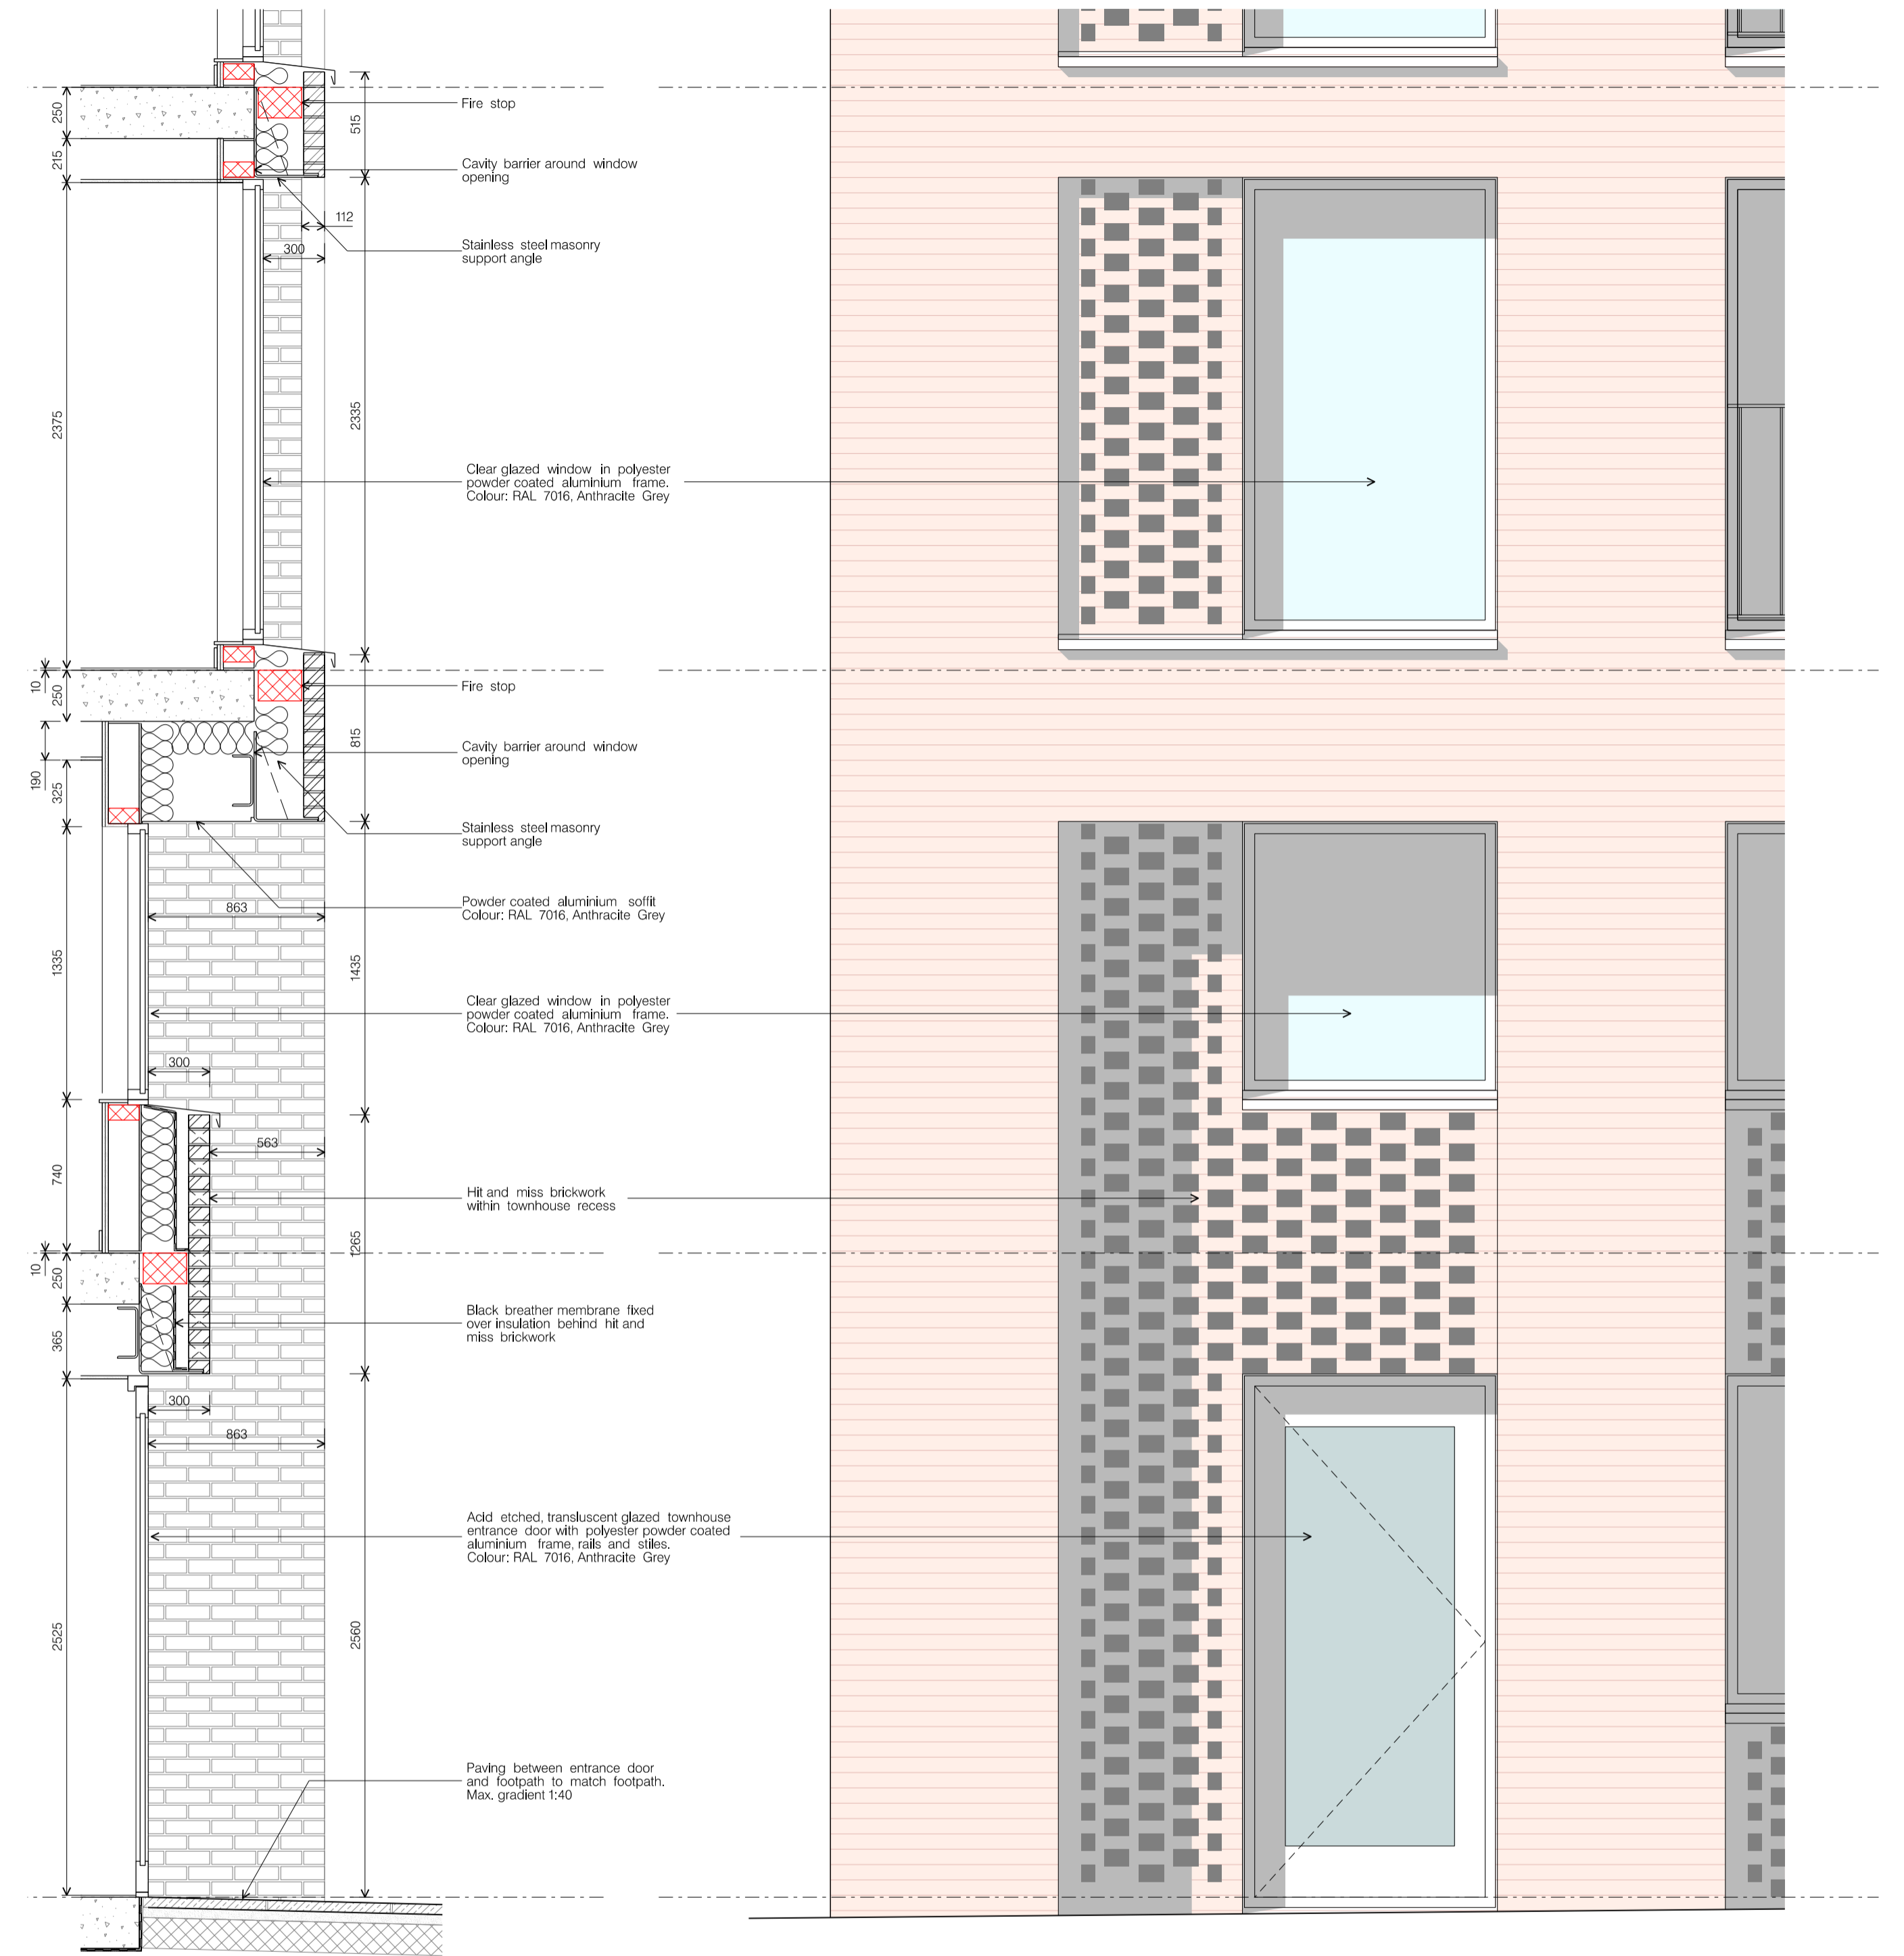

SECTION 2

ELEVATION 2

