


NOTE: ARCH TO BE REPLICATED ON EAST STAIRCASE.

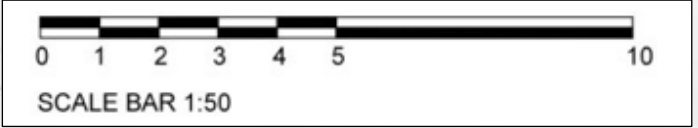

the COLAB ~ TEMPLE ROOF TERRACE ~ ENTRANCE ARCH WEST.

1:50 @ A4.