



- NOTES
- 1) ALL DIMENSIONS TO BE CHECKED ONSITE PRIOR TO CONSTRUCTION. (INTERNAL DIMS MAY CHANGE DEPENDING ON EXTERNAL WALL CONSTRUCTION METHOD)
 - 2) A STRUCTURAL ENGINEER MUST BE CONSULTED FOR ALL STRUCTURAL WORKS
 - 3) WORKS TO BE CARRIED OUT BY COMPETENT, QUALIFIED CONTRACTORS
 - 4) ALL WORKS TO BE CARRIED OUT UNDER ALOCAL AUTHORITY BUILDING NOTICE ALL BUILD NOTES ARE GIVEN BASED ON STANDARD BUILDING REGULATIONS DETAILS AND MAY VARY, CONSTRUCTION METHODS MAY VARY ACCORDING TO BUILDERS PREFERENCE AND BUILDING CONTROL OFFICER REQUIREMENTS. THESE DRAWINGS ARE PRODUCED FOR PLANNING ONLY.

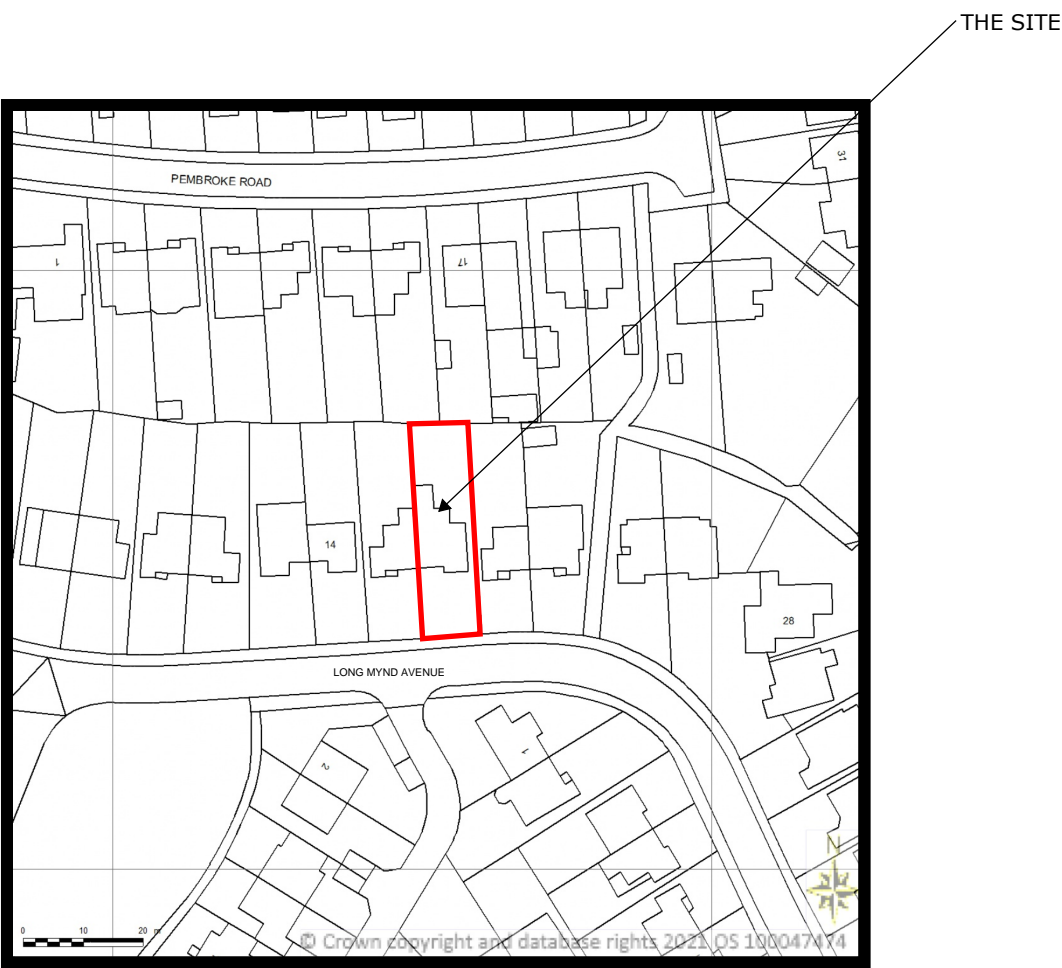

SITE LOCATION PLAN 1:1250

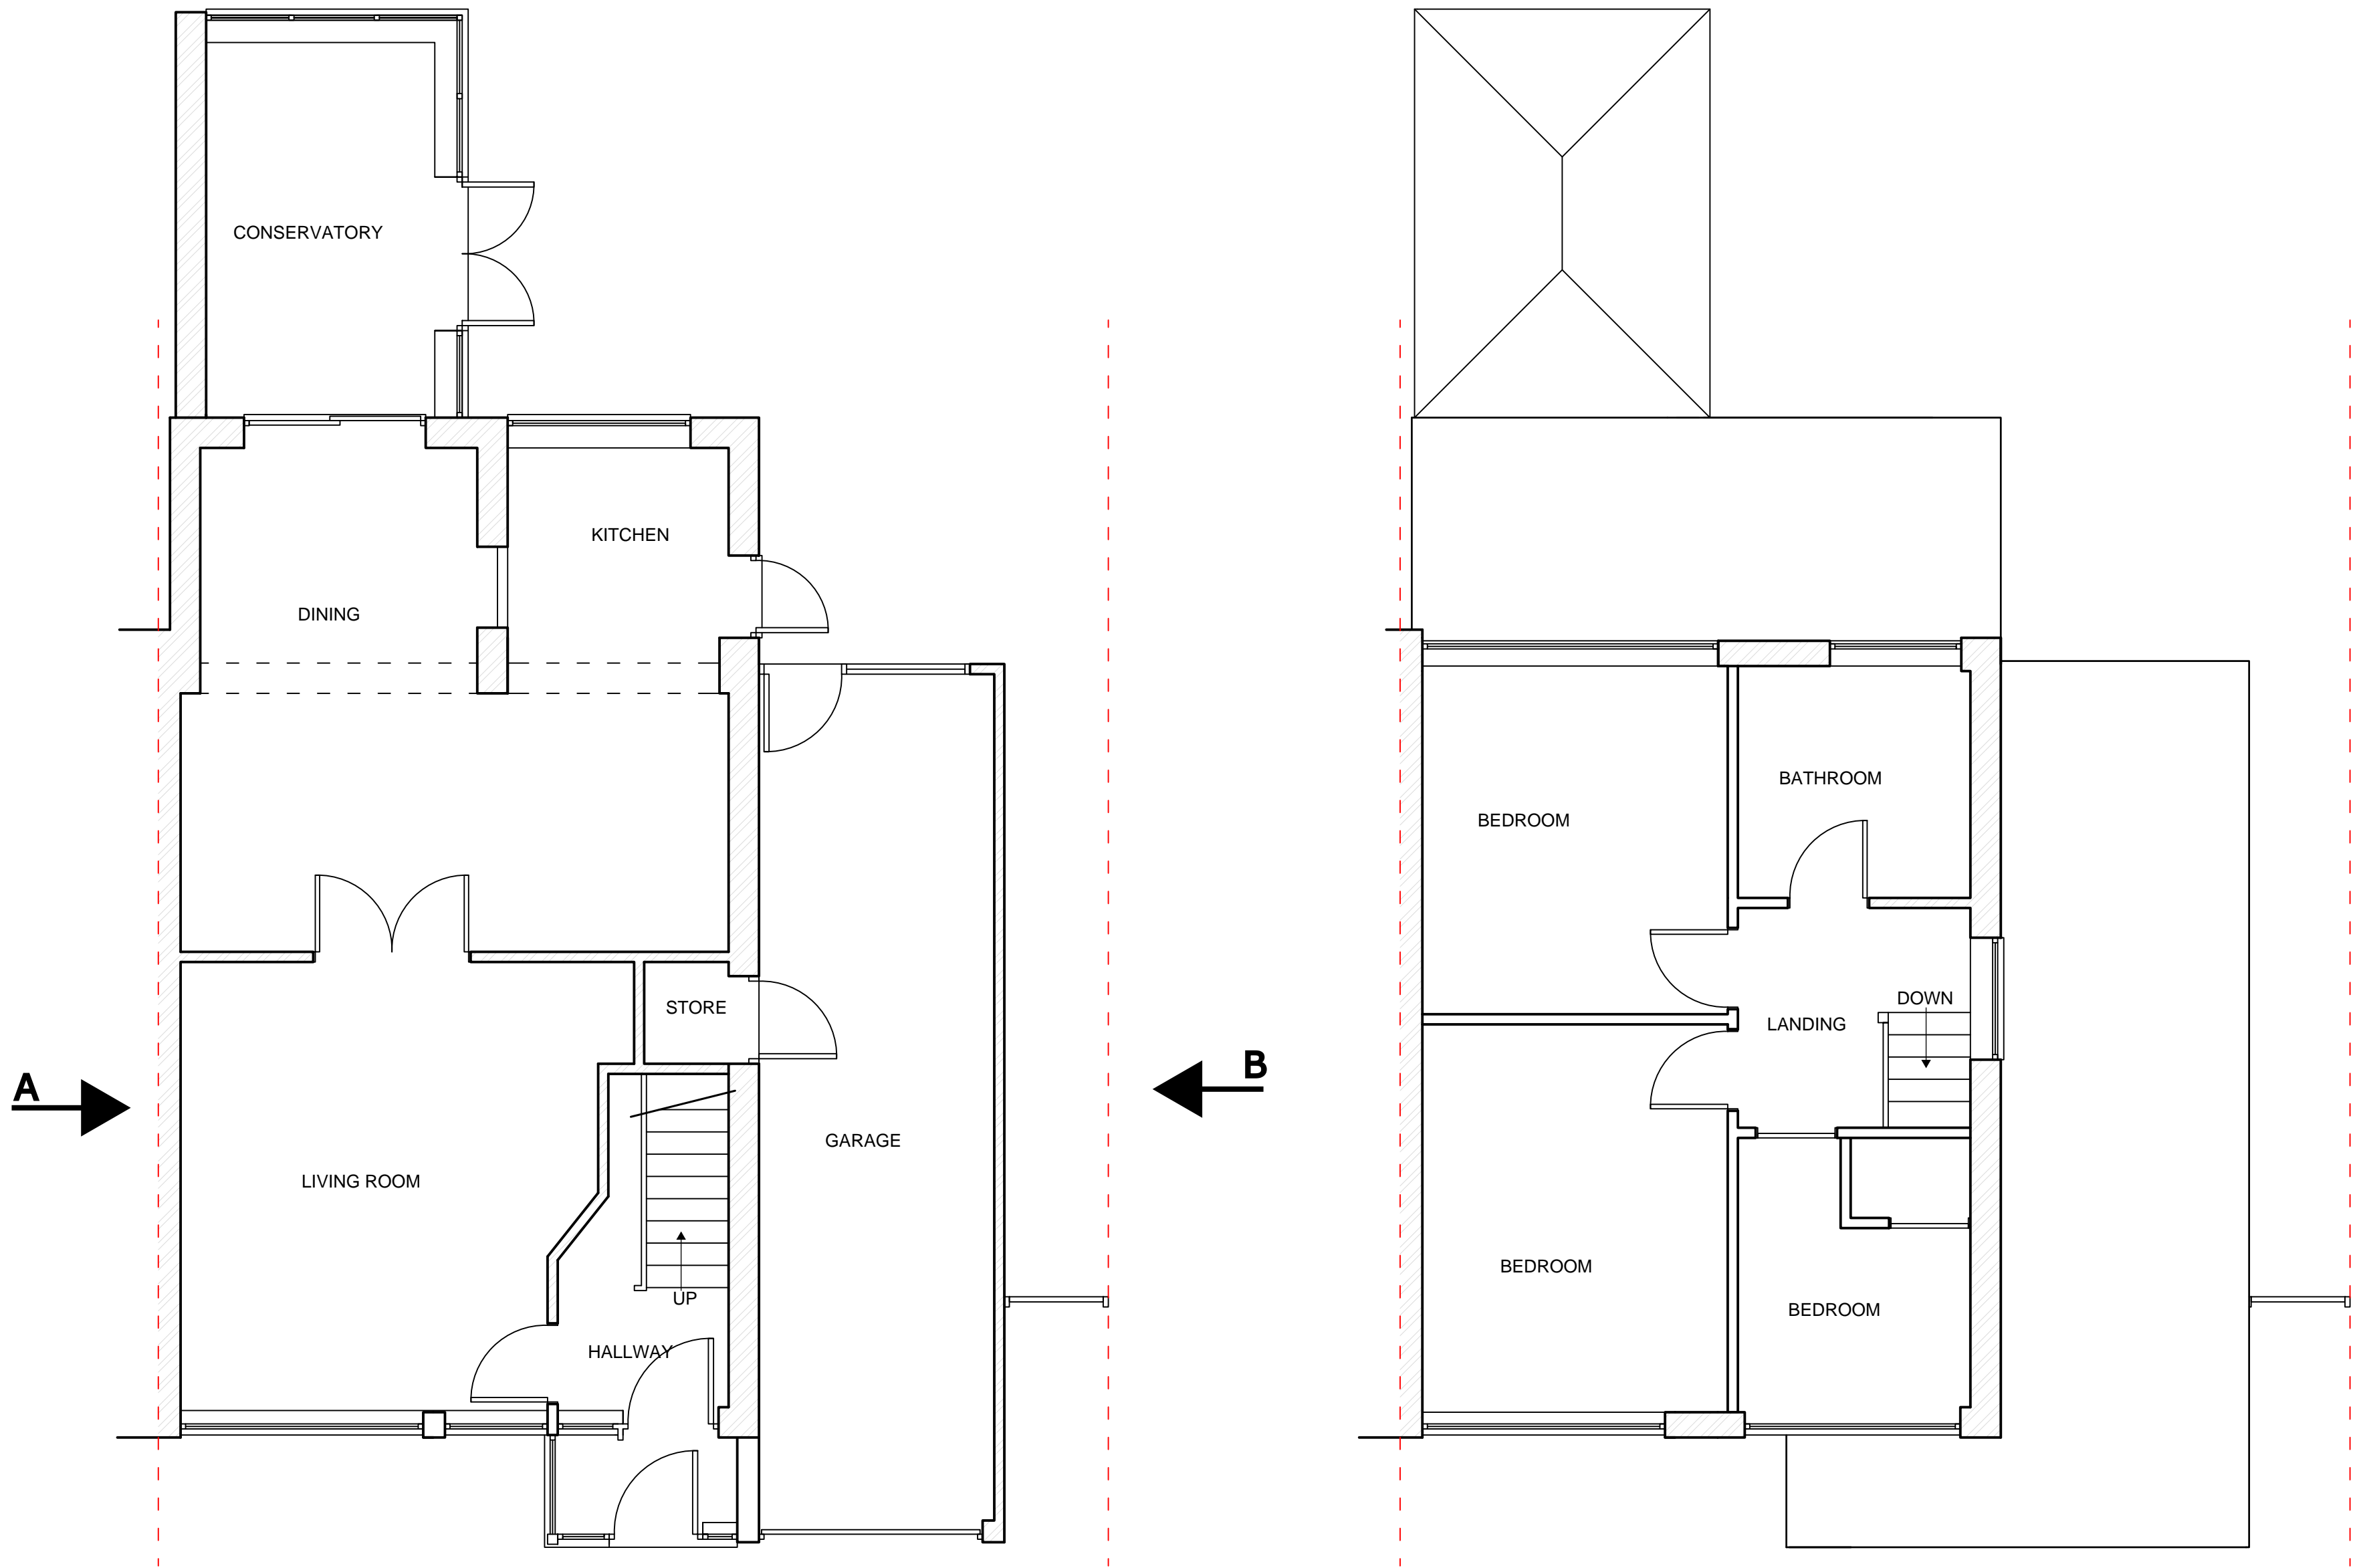

AS EXISTING GROUND FLOOR PLAN - 1:50



AS EXISTING FIRST FLOOR PLAN - 1:50



BLOCK PLAN 1:500

OUTLINE OF PROPOSED

HOMEPLAN
DRAFTING SERVICES
ARCHITECTURE PLANNING DESIGN

07950283576
07584082621

briony@homeplanservices.co.uk
glenn@homeplanservices.co.uk

CLIENT/PROJECT:

MR & MRS CULL

PROPOSED EXTENSION TO PROPERTY
TO CREATE ANNEXE FOR PARENT
18 LONG MYND AVENUE, CHELTENHAM GL51 3QN

TITLE:

AS EXISTING PLANS AND ELEVATIONS INCLUDING SITE
LOCATION AND BLOCK PLAN

SCALE:

1:1250, 1:500, 1:100 AND 1:50 @ A1

DATE:

MAY 2021

CULL-18LMA-C-G-001

FOR PLANNING ONLY