


VISUAL SCALE 1:50 @ a3

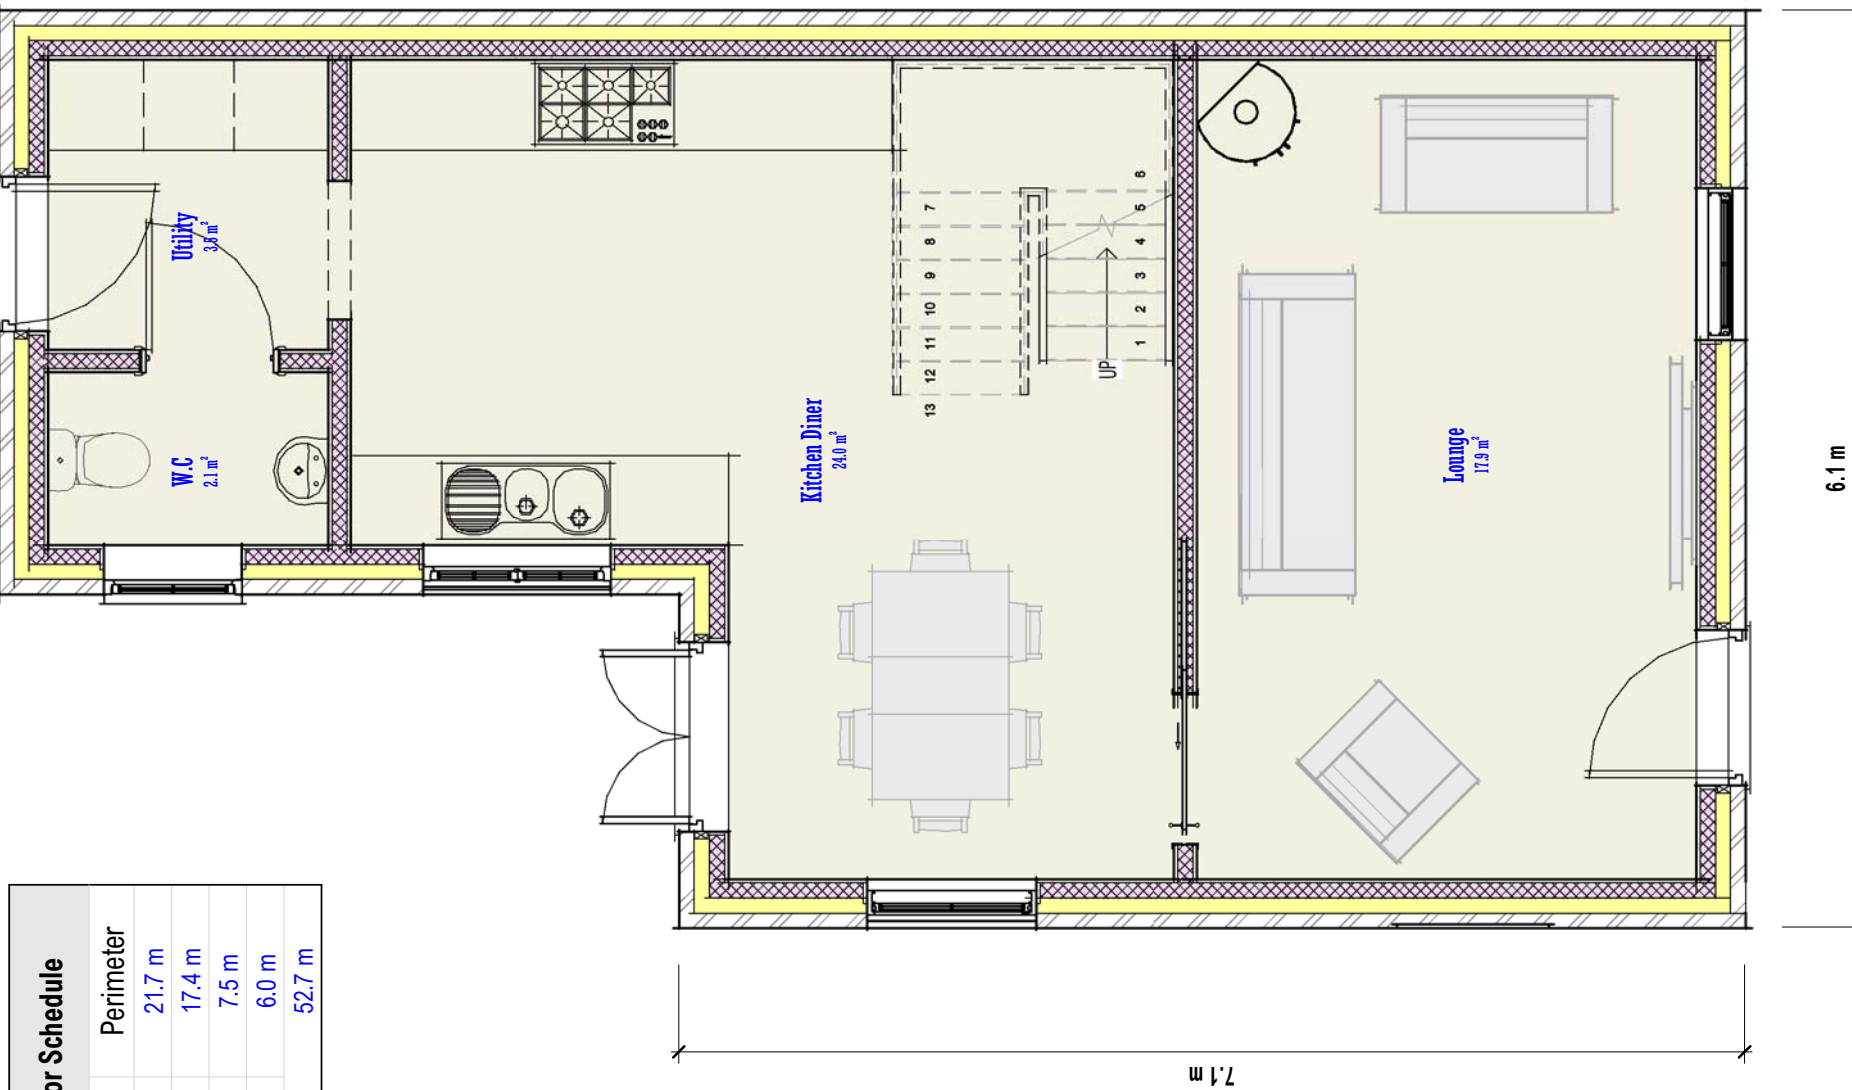

10 - Proposed Ground Floor Schedule		
Name	Area	Perimeter
Kitchen Diner	24.00 m ²	21.7 m
Lounge	17.85 m ²	17.4 m
Utility	3.55 m ²	7.5 m
W.C.	2.15 m ²	6.0 m
Grand total: 4	47.55 m ²	52.7 m