


Elevation 01 - Front (north)

1 : 100


Spanish Slate Roof Covering

Brickwork to be Olde Farndale Multi by Terca and laid English Garden Wall Bond with every 1/3rd course being Header with buff coloured mortar (white Portland cement or similar with sharp yellow/orange sand) with flush, 'bagged' finish to reveal the aggregate

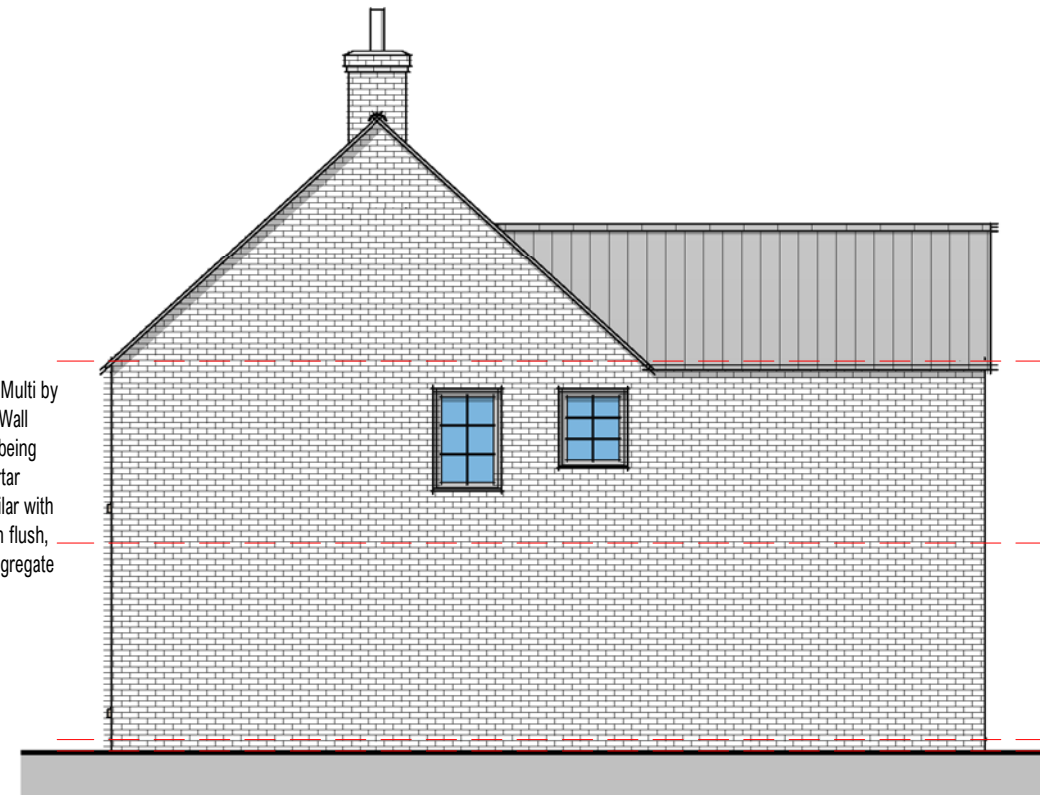

Elevation 02 - Right (west)

1 : 100

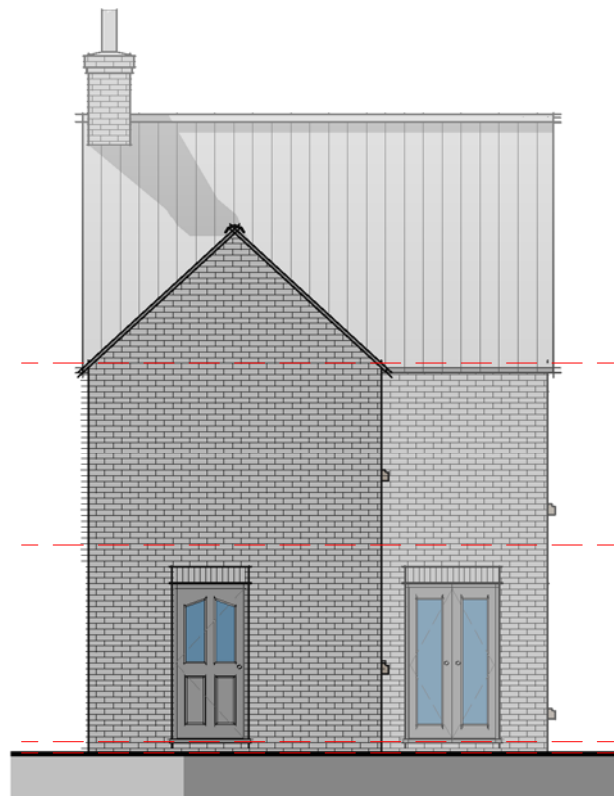

Elevation 03 - Rear (south)

1 : 100

Flush Timber Casement Windows to Rear projection only

Stone Cills



Elevation 04 - Left (east)

1 : 100

Flush verge and eaves with no feature work

Dummy Window by recessing brickwork by 25mm and providing flush joint