


Existing side elevation

Scale 1:50
measurements in MM

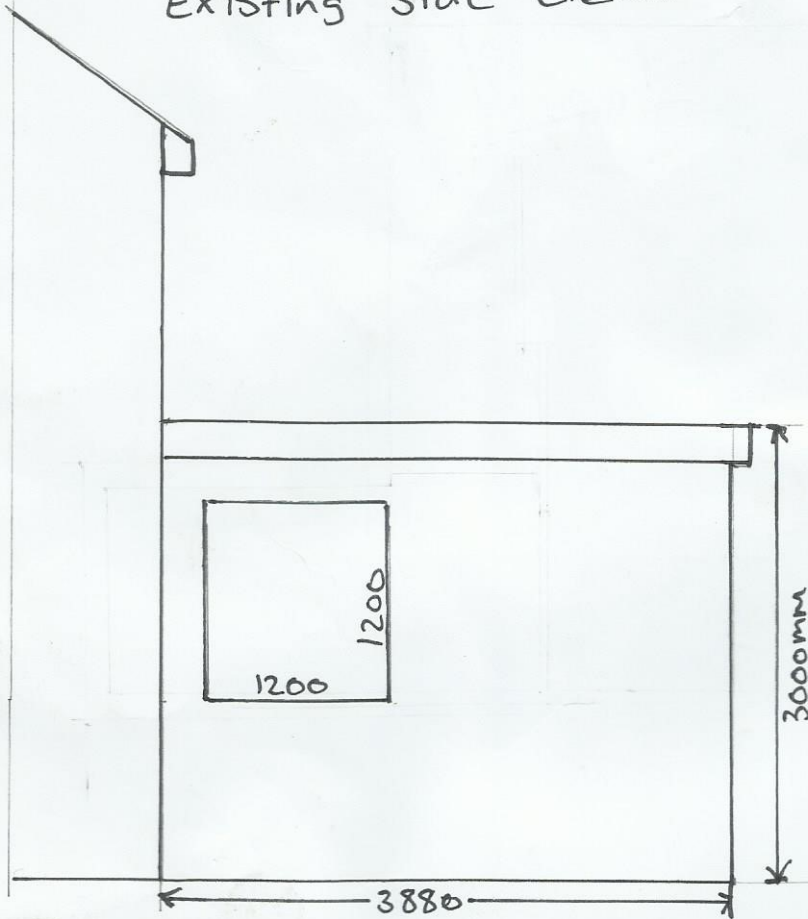

Proposed side elevation

Scale 1:50

