


Proposed Rear Extension
 3 The Close, Killybeg, PH4 2UL
 Elevation and floor plan scale 1 : 50
 Location plan Scale 1 : 1250
 Blockplan Scale 1 : 200

Proposed Floor Plan

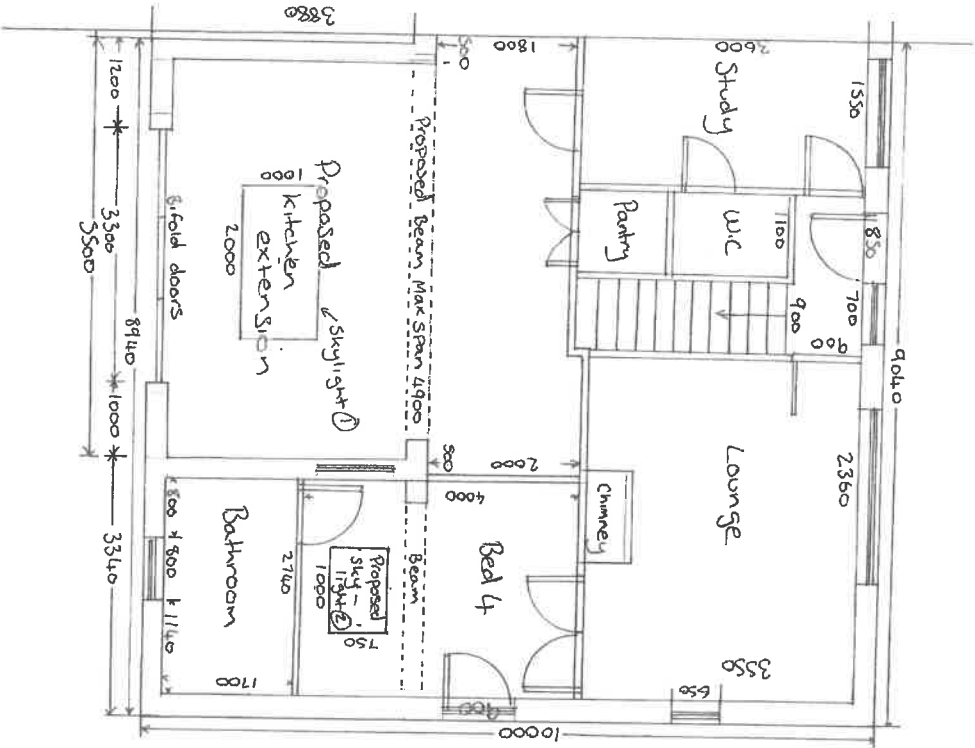

Existing floor plan

