



Bifold door detail Scale 1:50

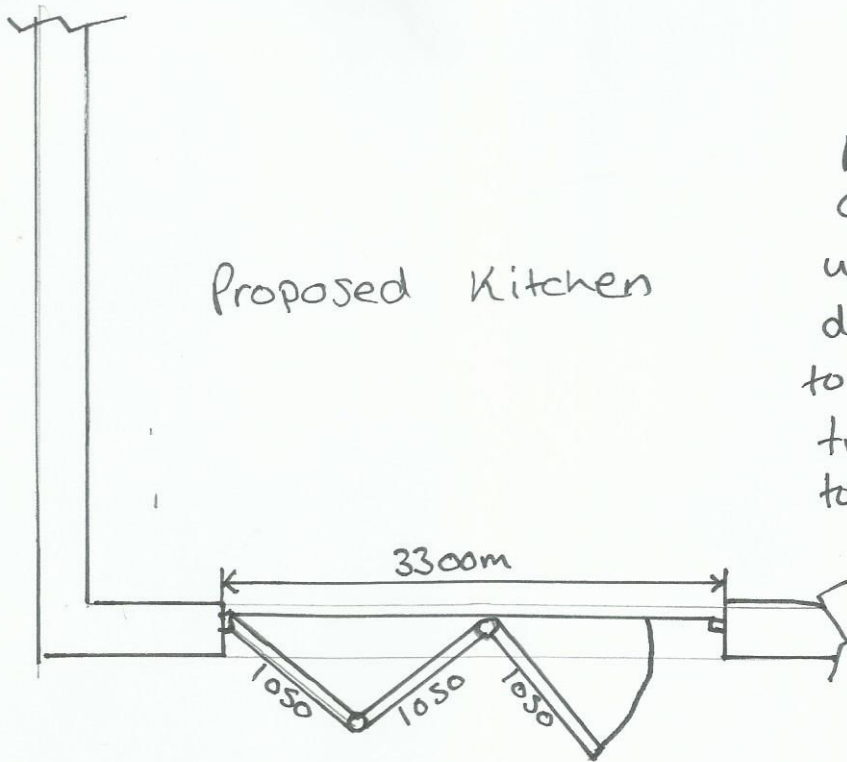


Proposed Kitchen

Aluminium Bifolds
opening externally
white finish
double glazed
toughened glass
trickle vents
to meet all building regs

Skylight detail Scale 1:25

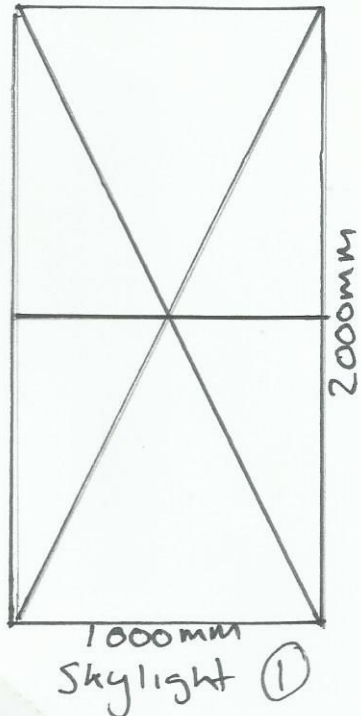

1000mm
Skylight ①

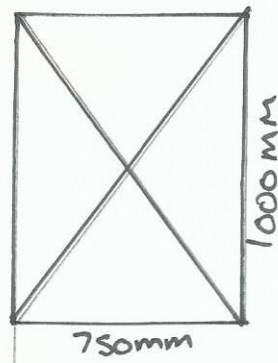

750mm
Skylight ②

Aluminium framed
white finish
double glazed
toughened glass
to meet all
current building
regs