

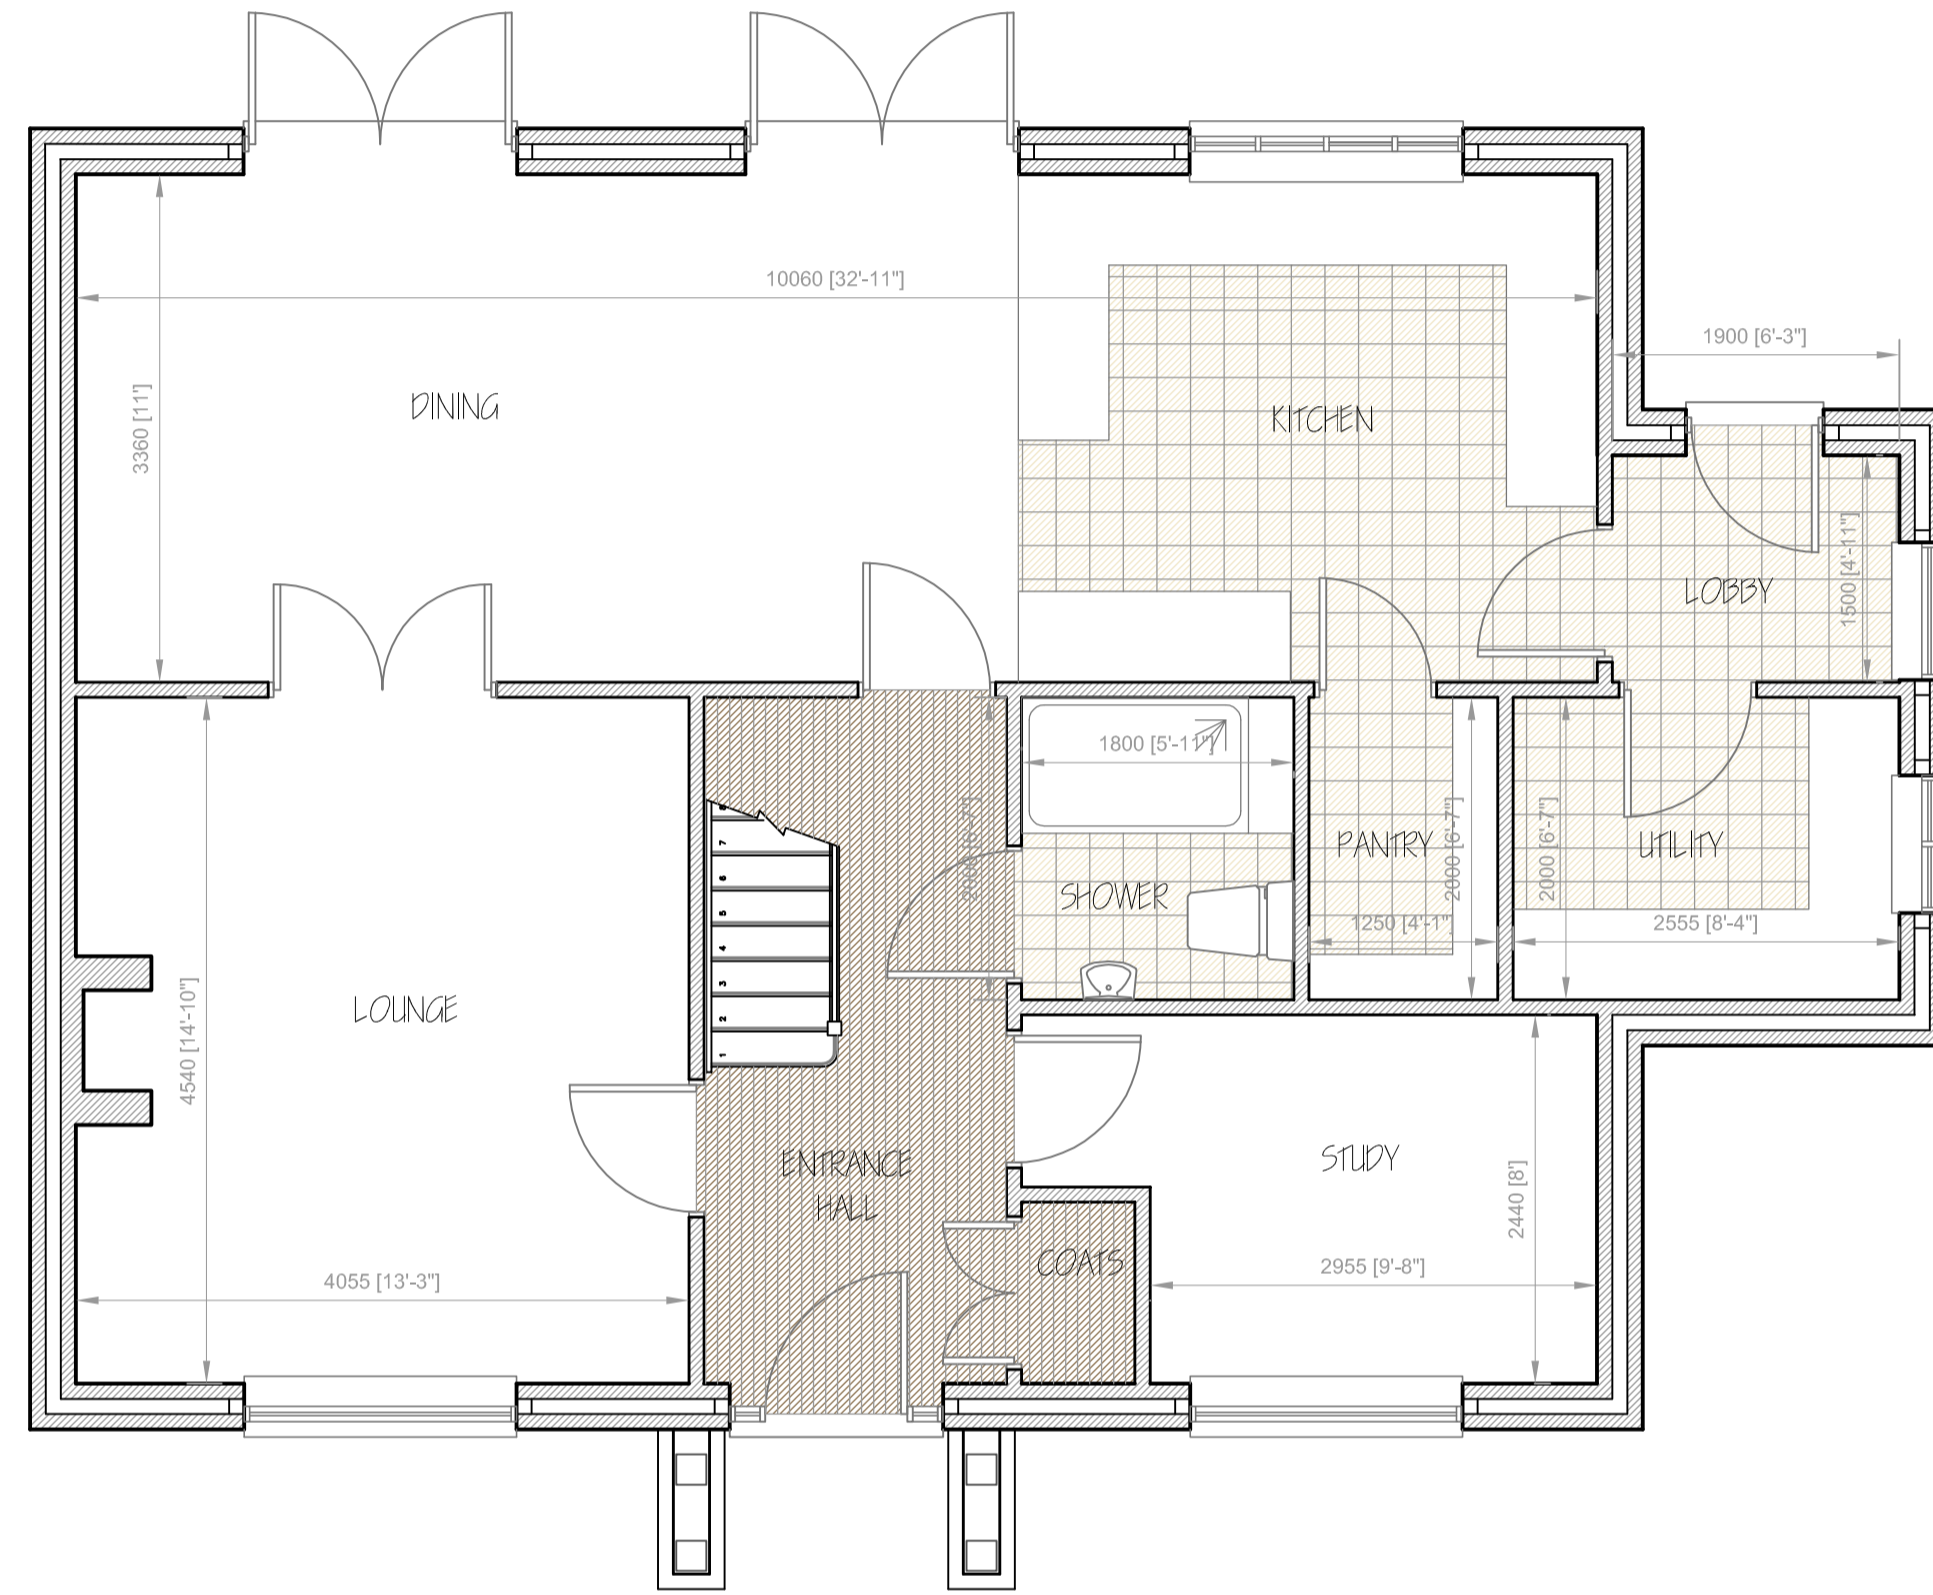
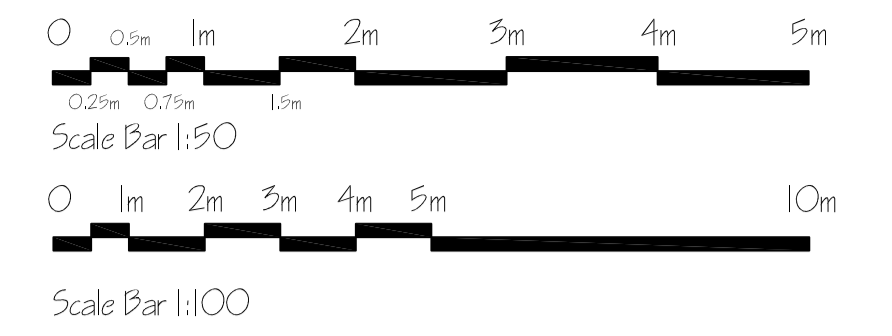



PROPOSED NEW RESIDENTIAL DEVELOPMENT 25 FORESTERS AVENUE, HILGAY, NORFOLK. PE38 0JU

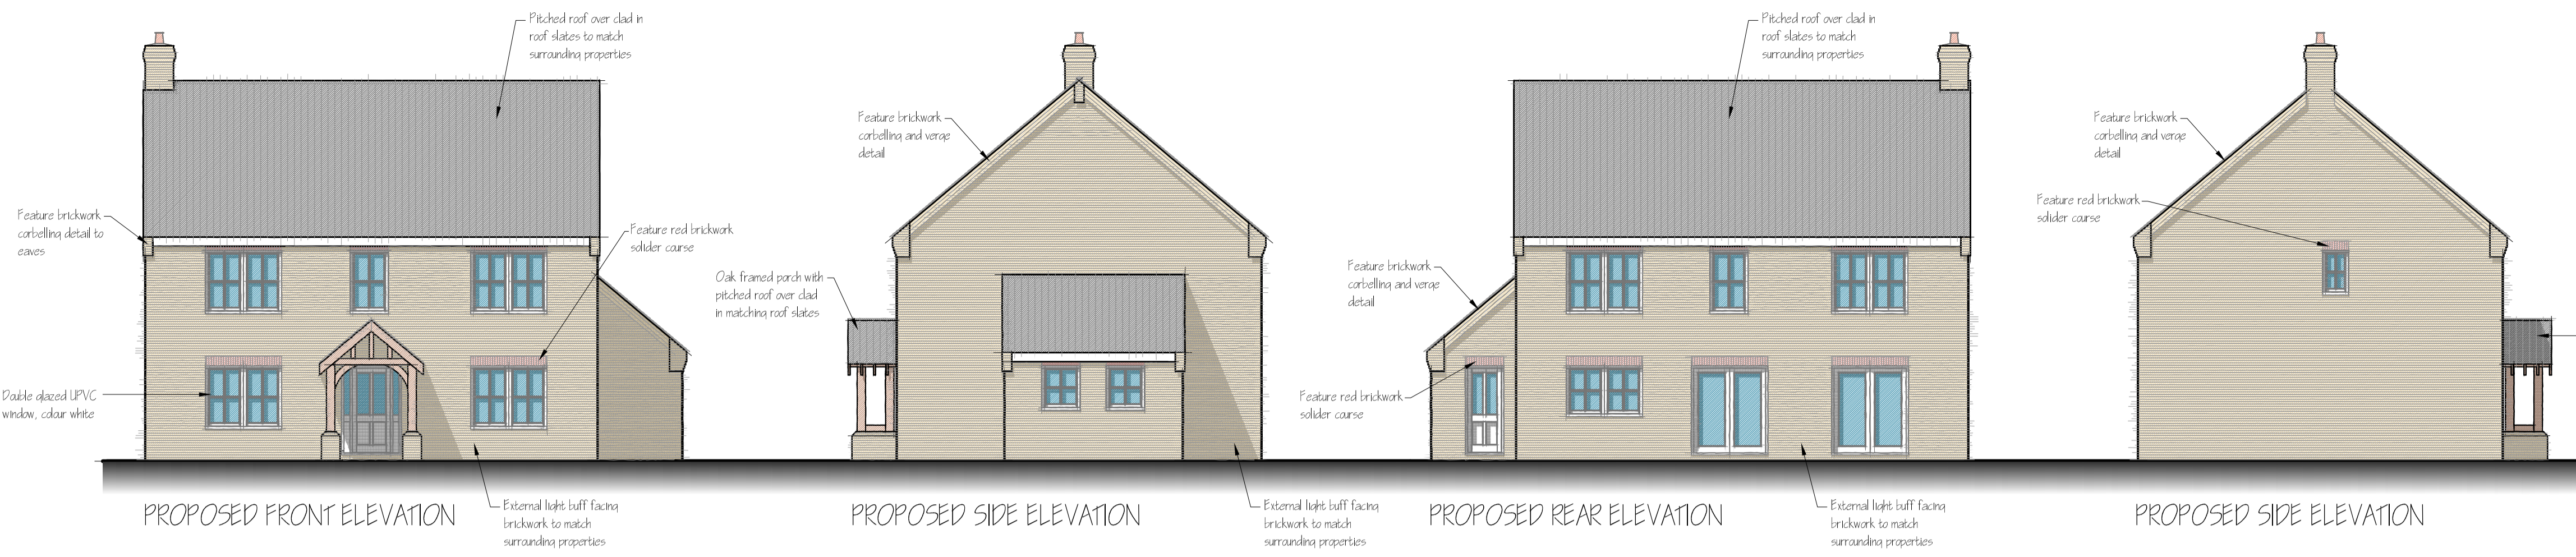



PROPOSED GROUND FLOOR PLAN

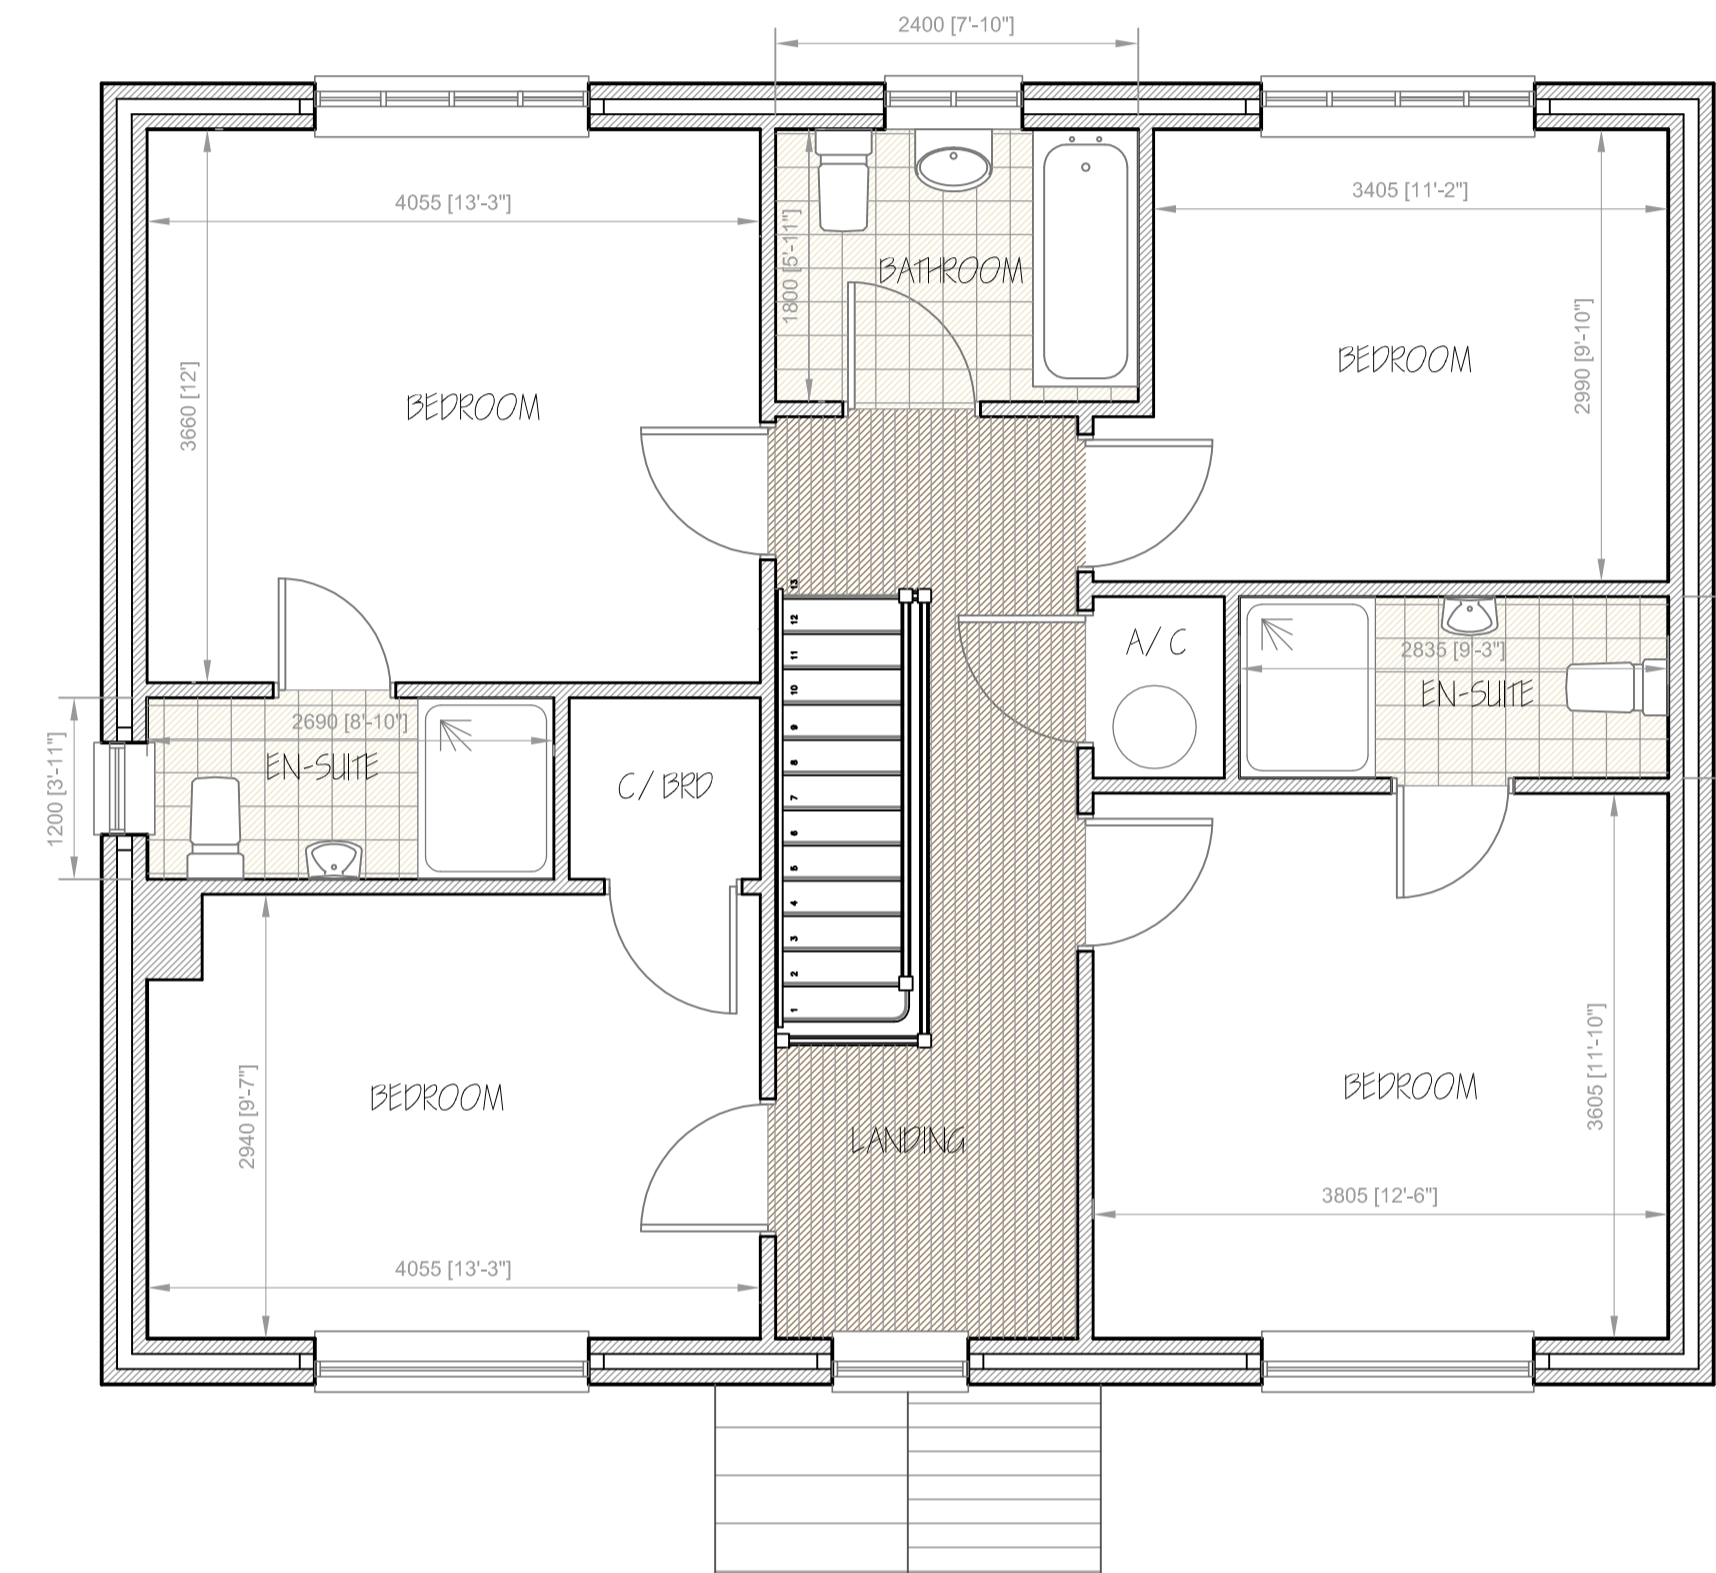

PROPOSED FIRST FLOOR PLAN

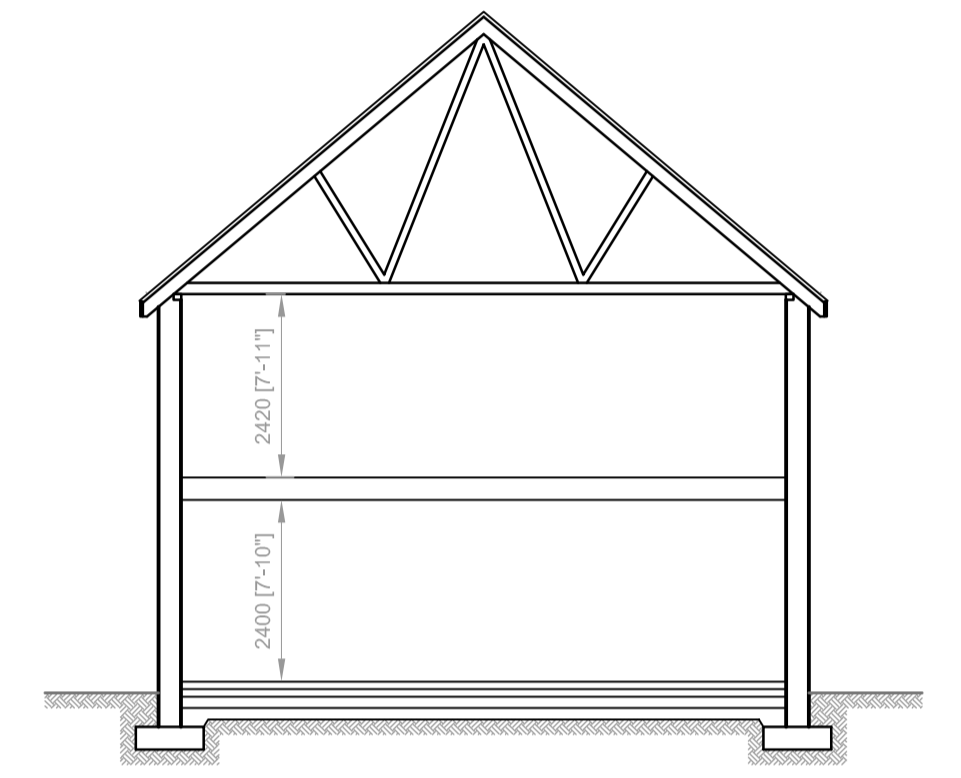

TYPICAL SECTION DETAIL

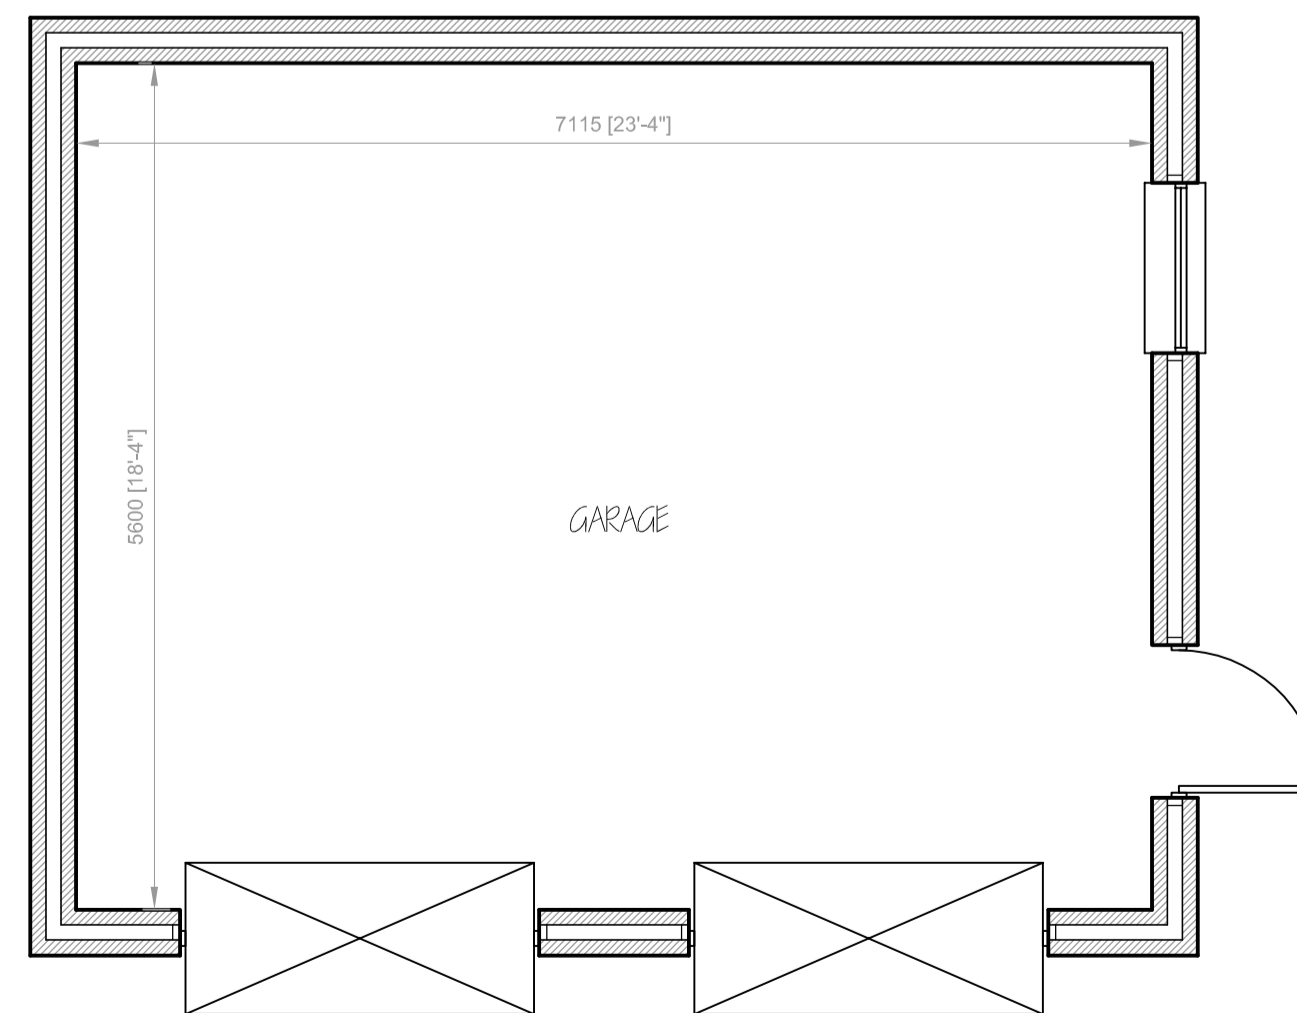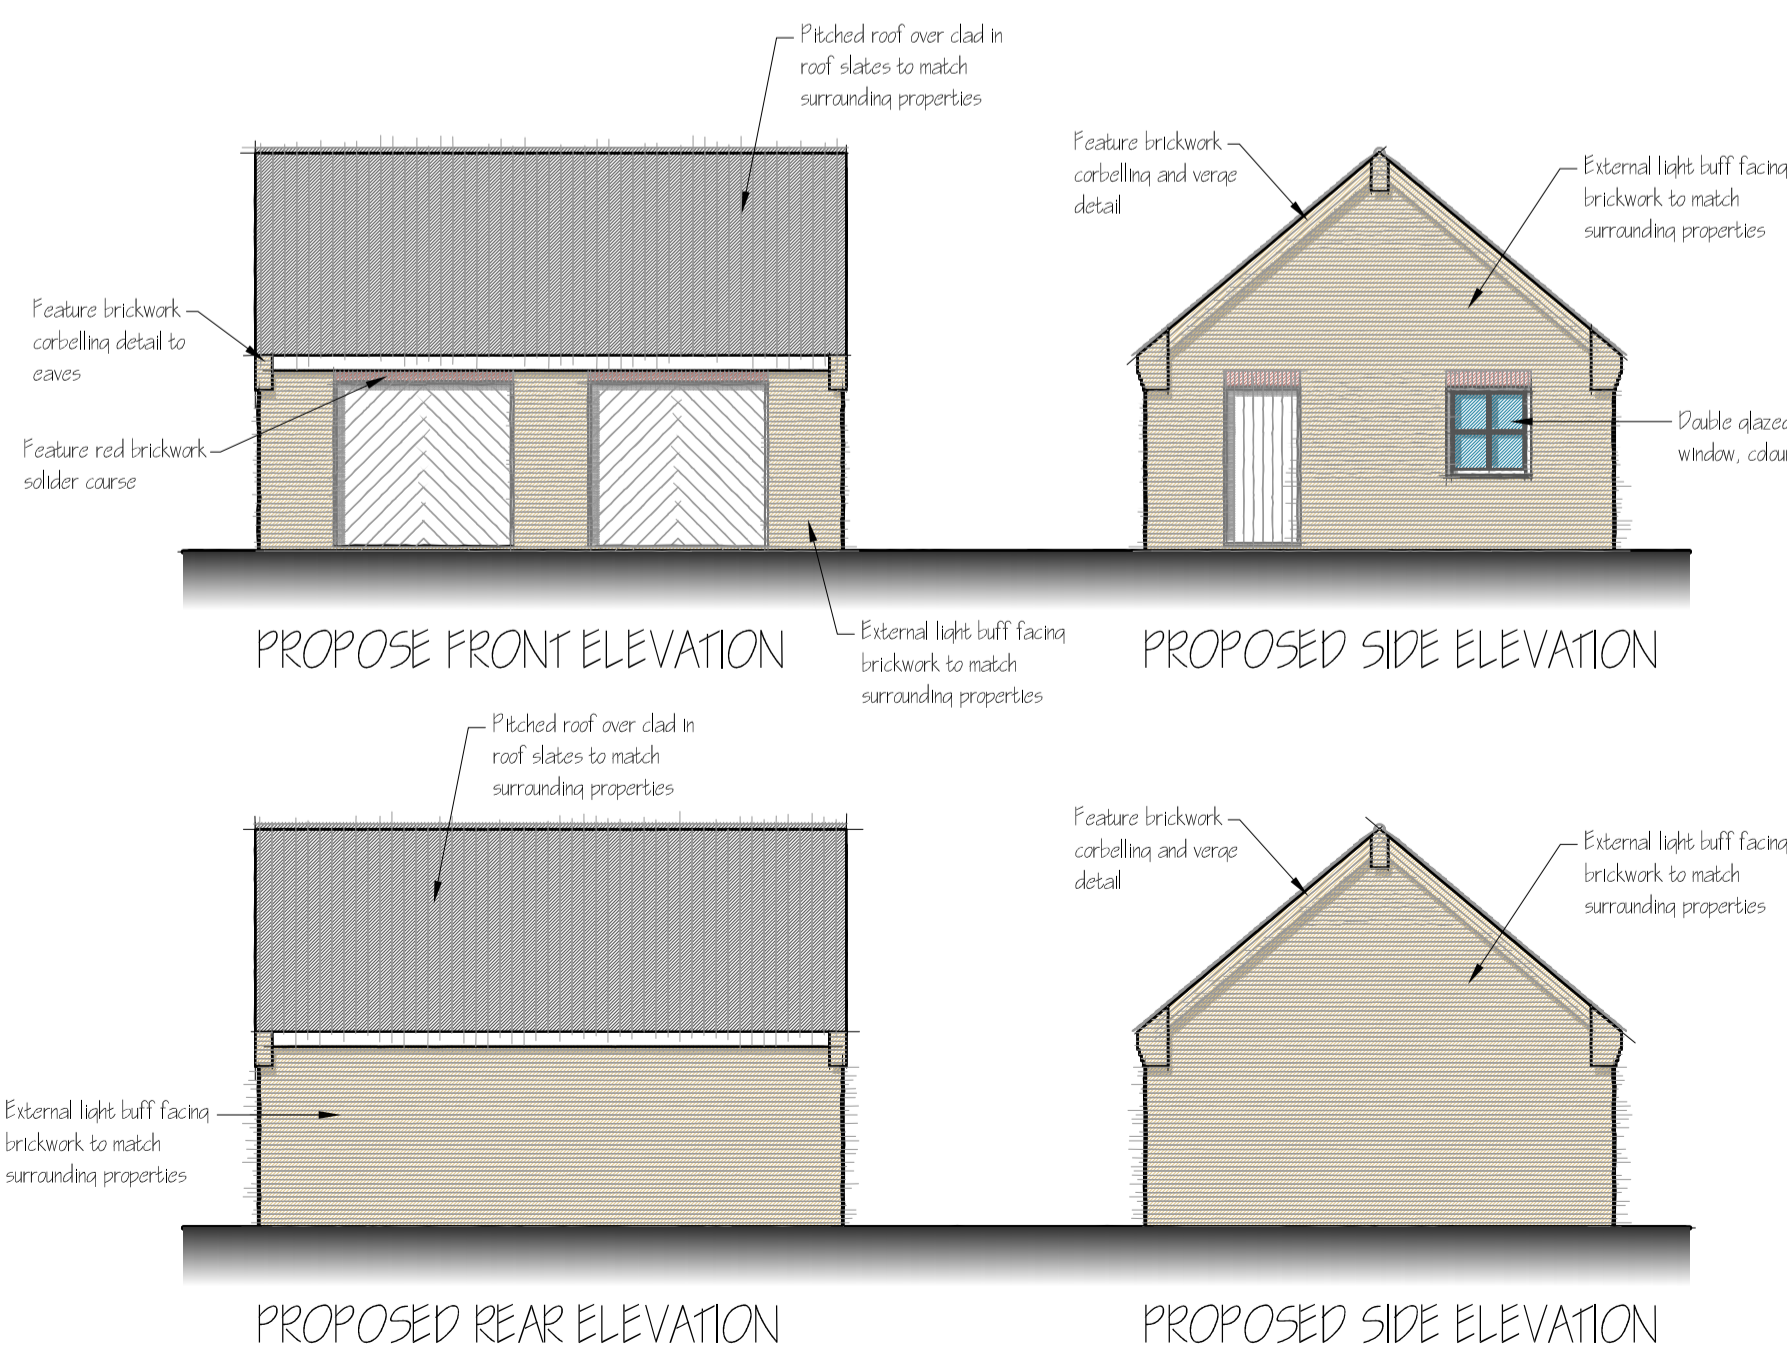

PROPOSED GARAGE FLOOR PLAN