

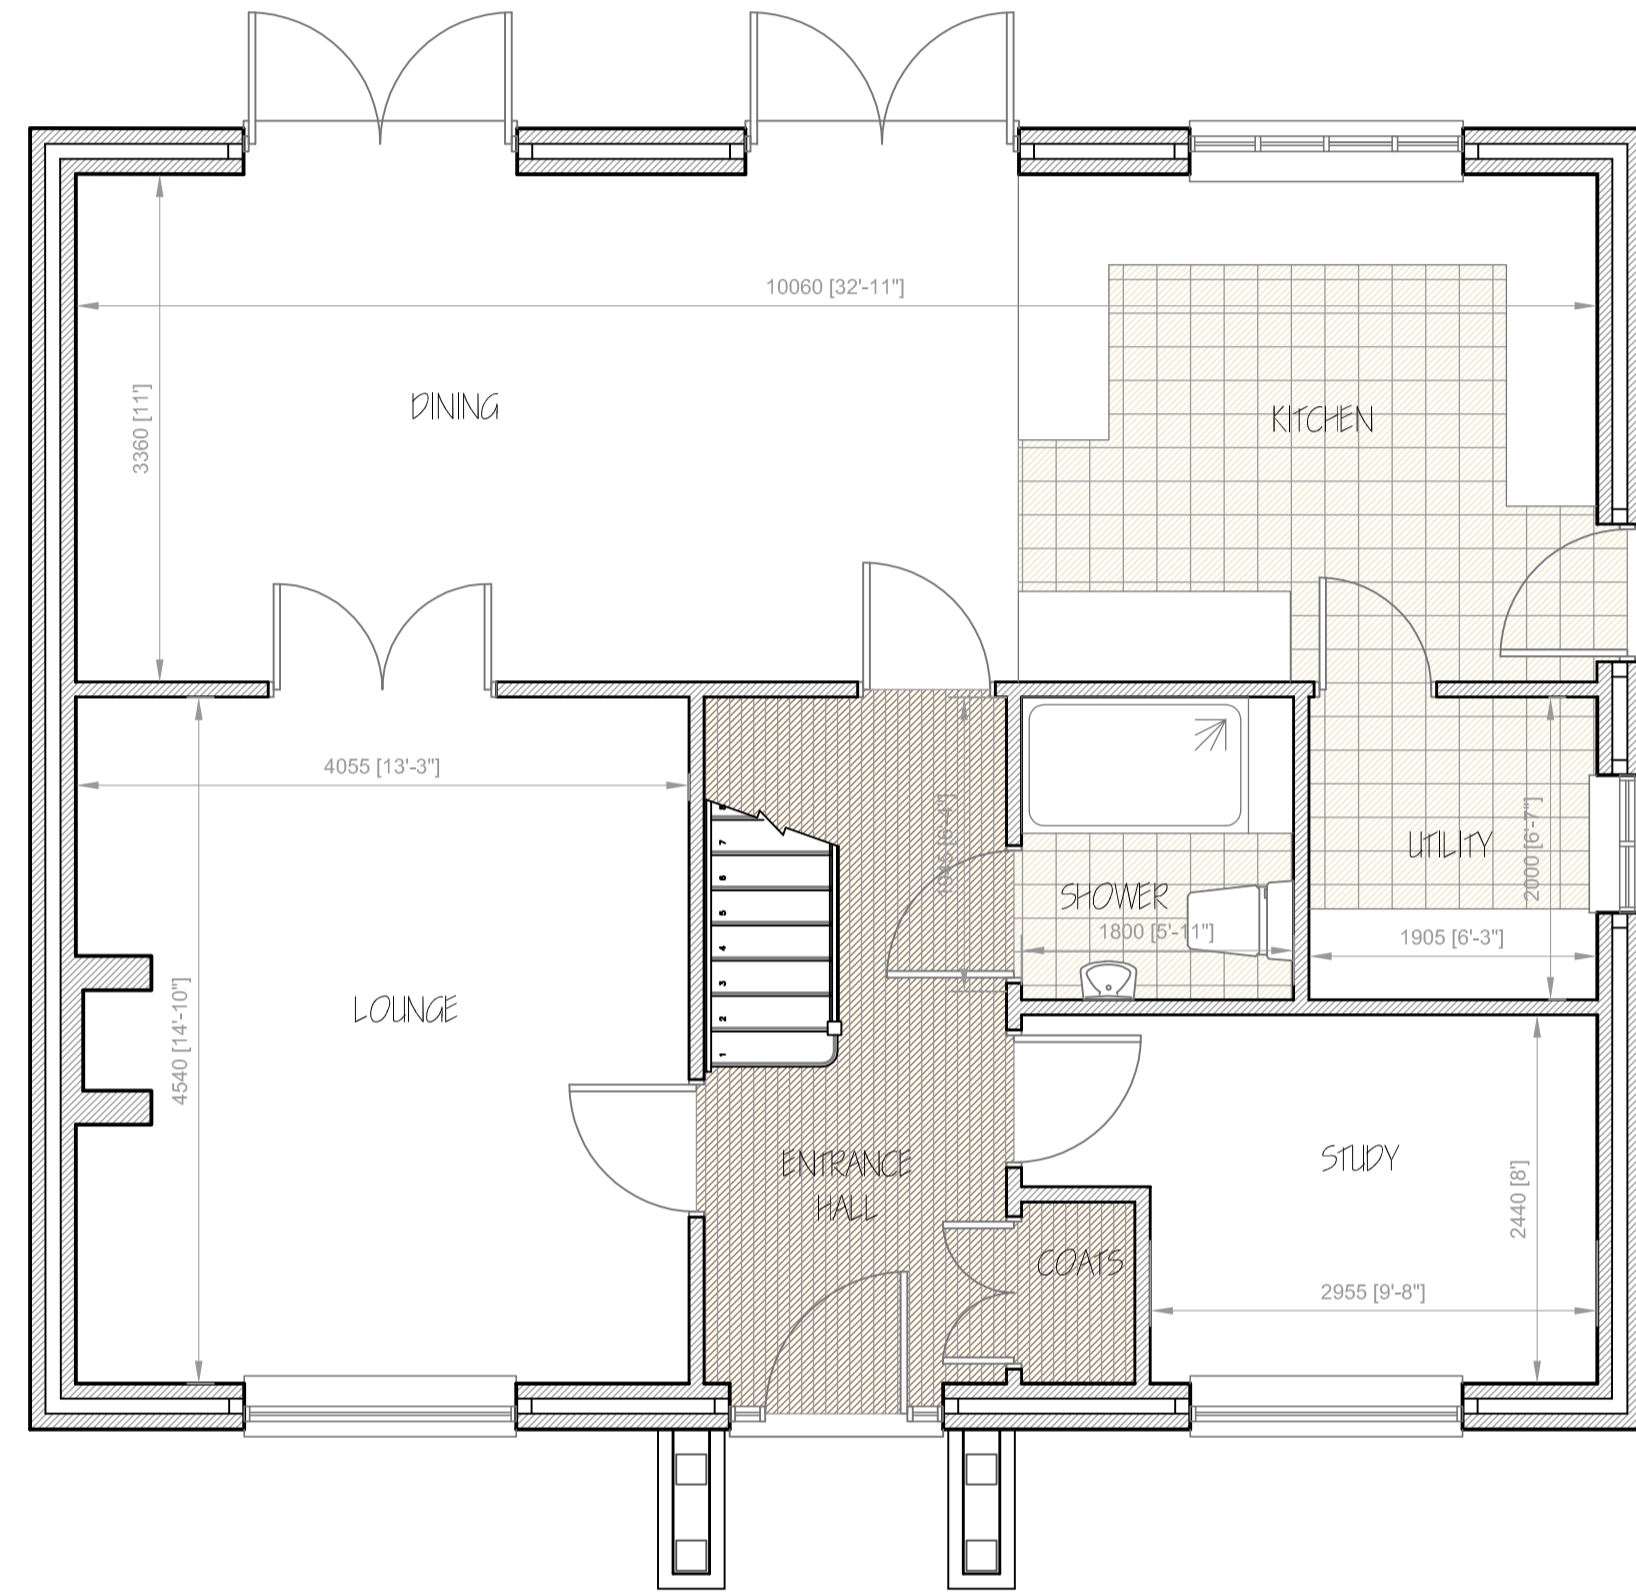
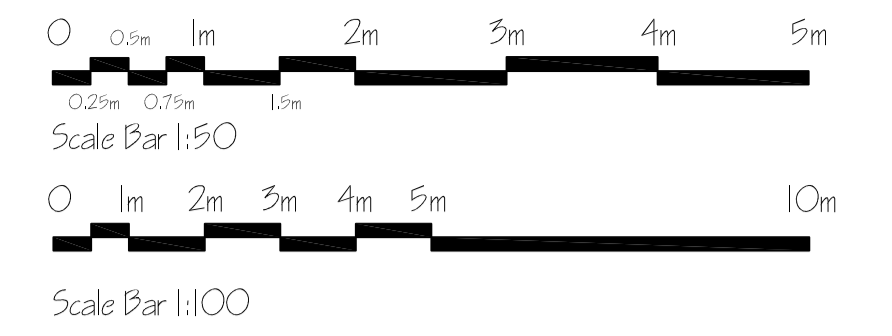



PROPOSED NEW RESIDENTIAL DEVELOPMENT 25 FORESTERS AVENUE, HILGAY, NORFOLK. PE38 0JU

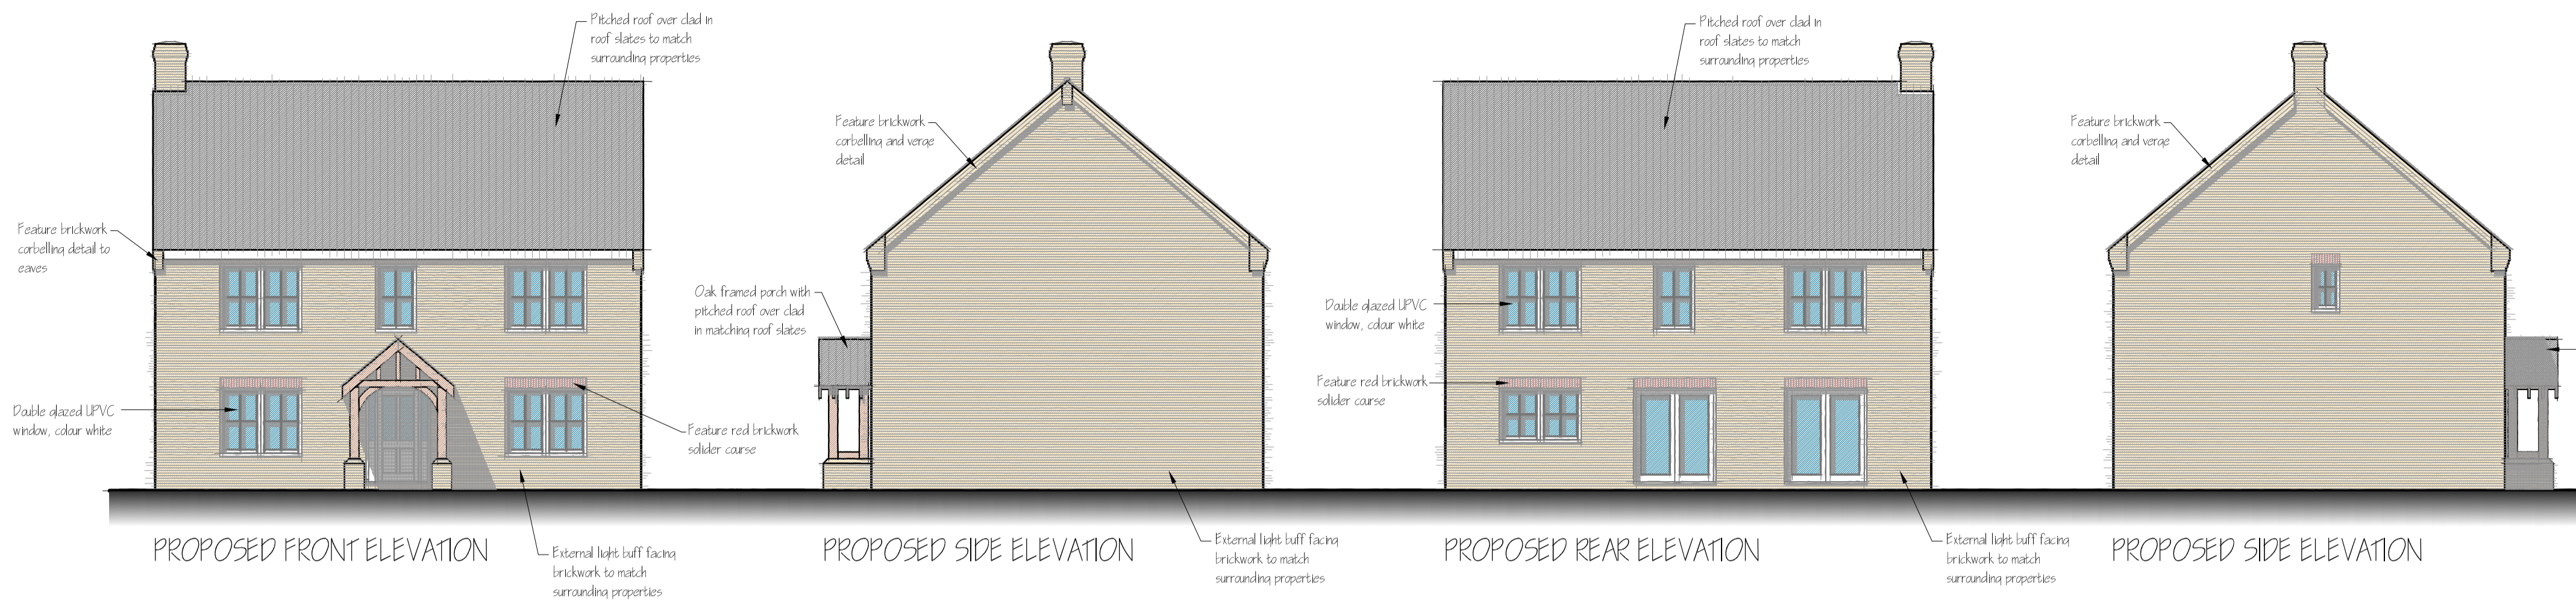


PROPOSED GROUND FLOOR PLAN

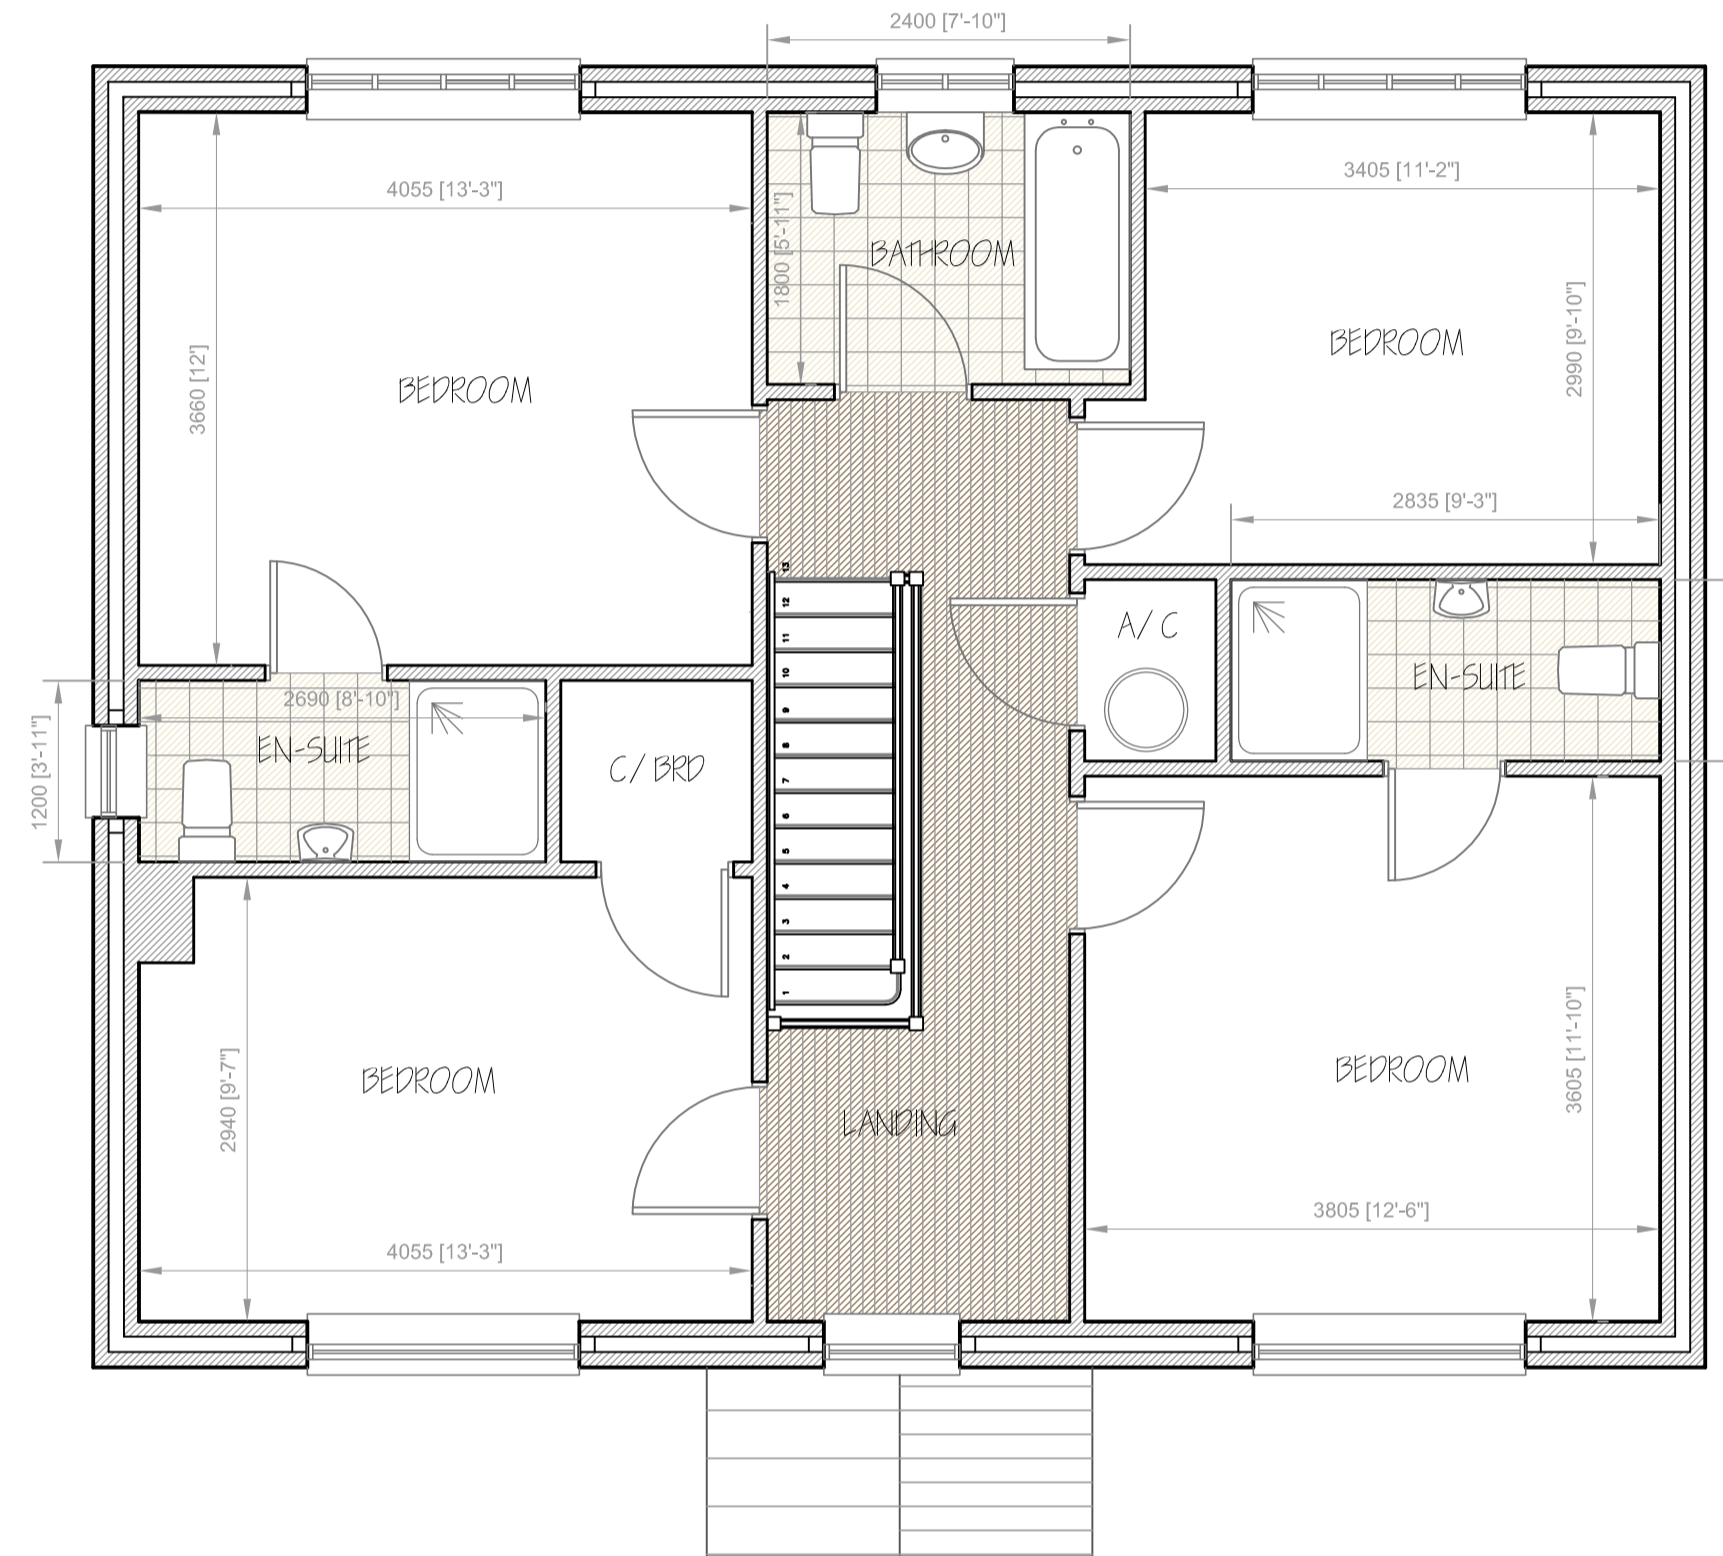

PROPOSED FIRST FLOOR PLAN

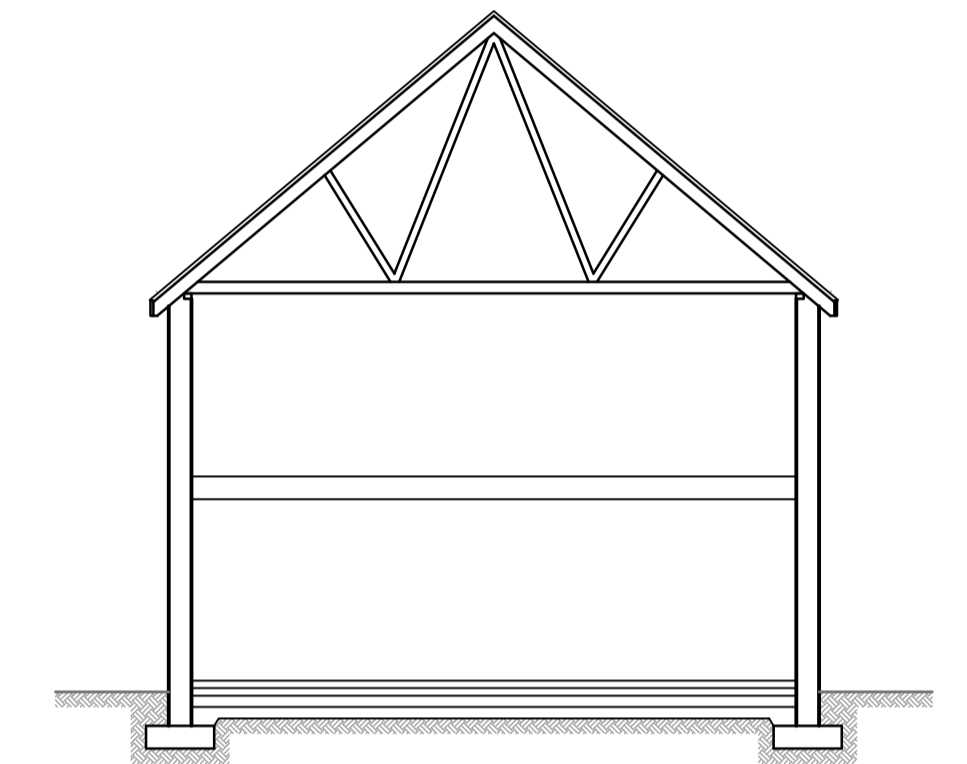


TYPICAL SECTION DETAIL

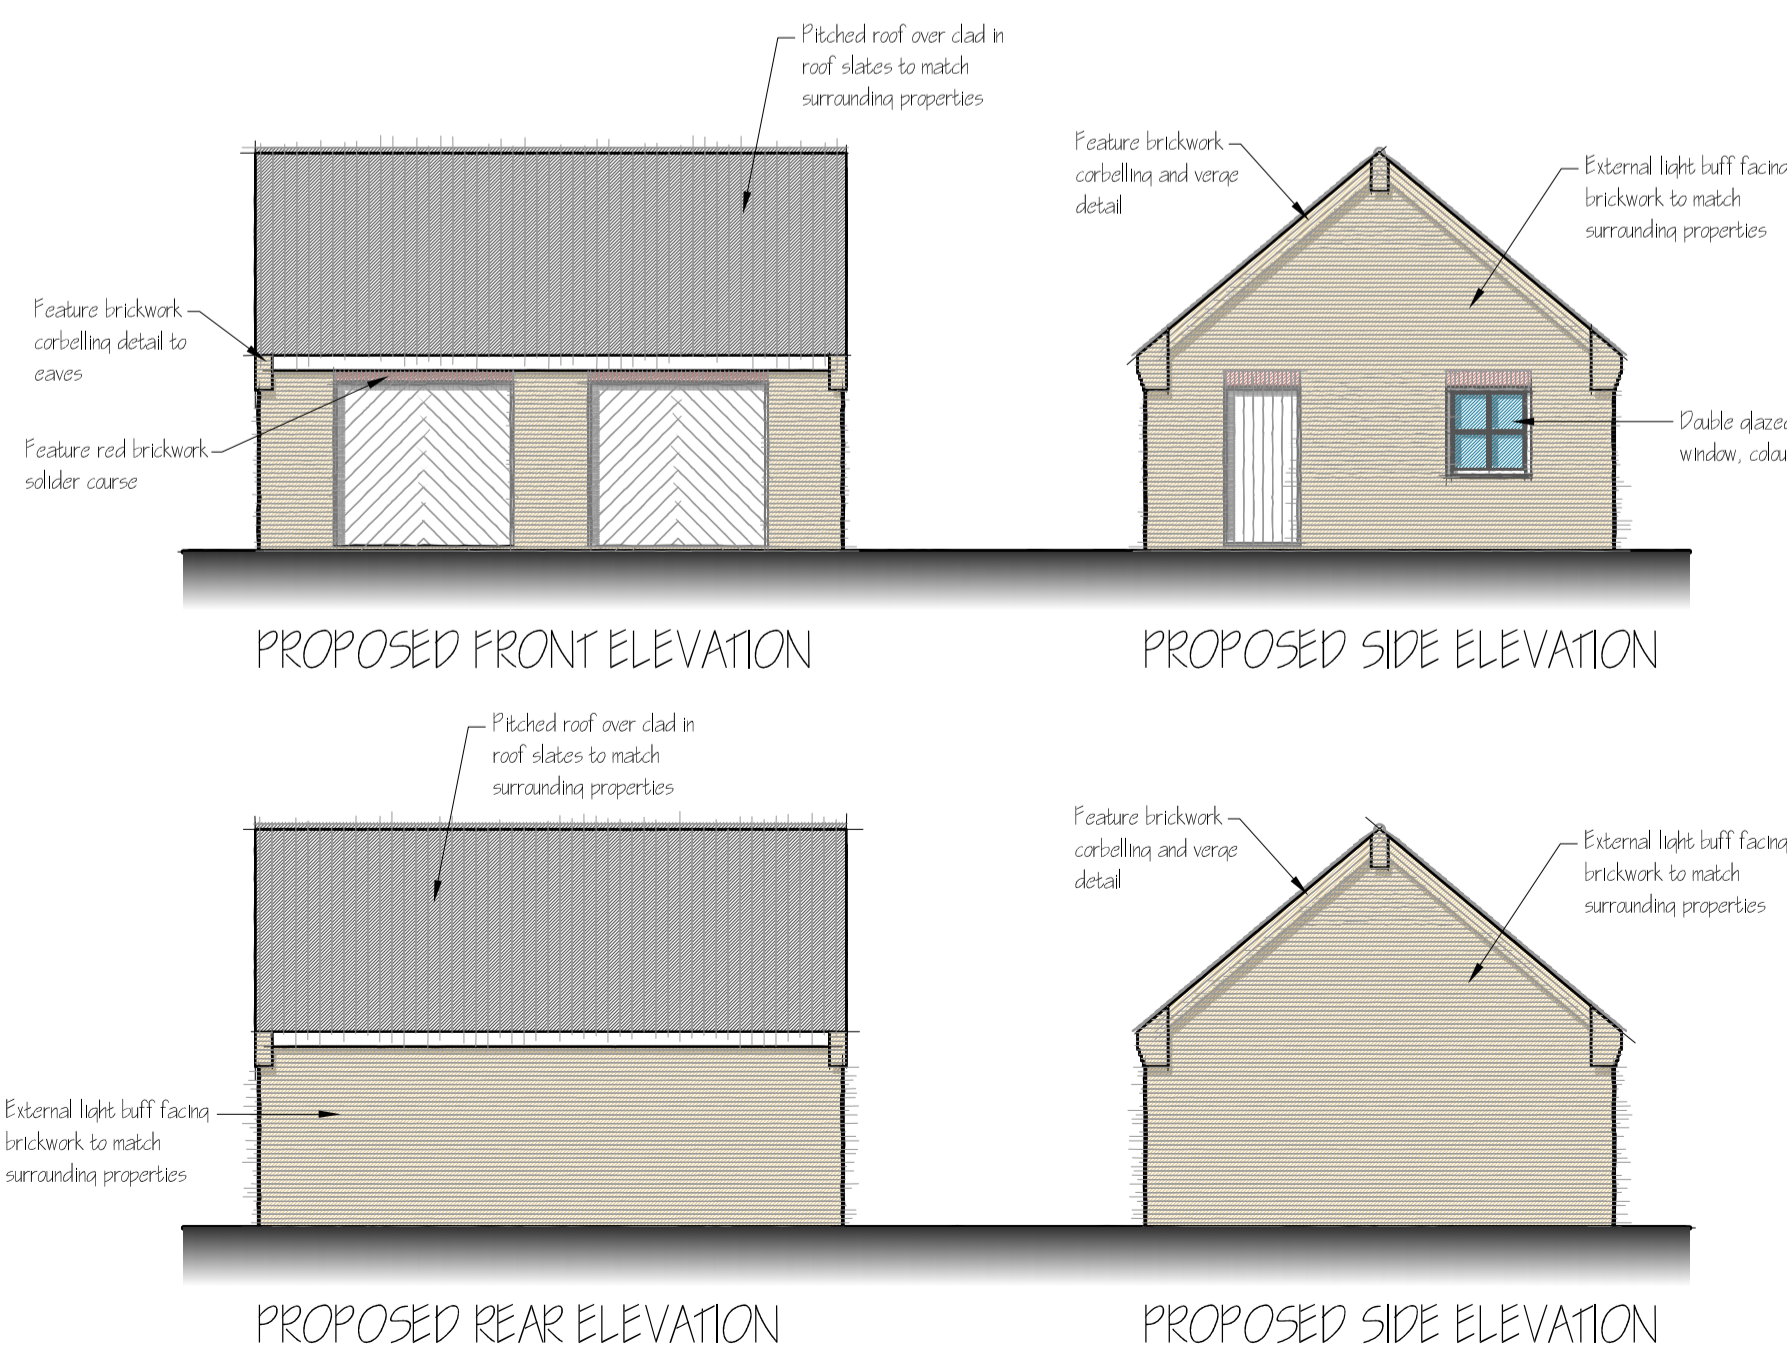


PROPOSED FRONT ELEVATION

PROPOSED SIDE ELEVATION

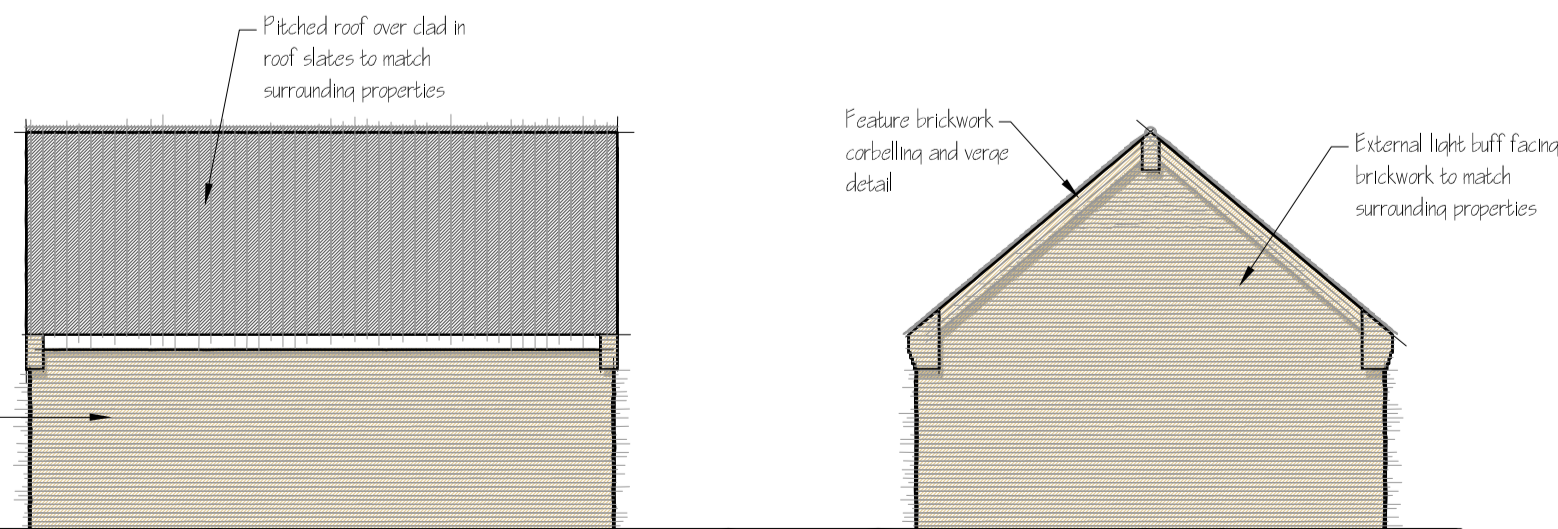

PROPOSED REAR ELEVATION

PROPOSED SIDE ELEVATION

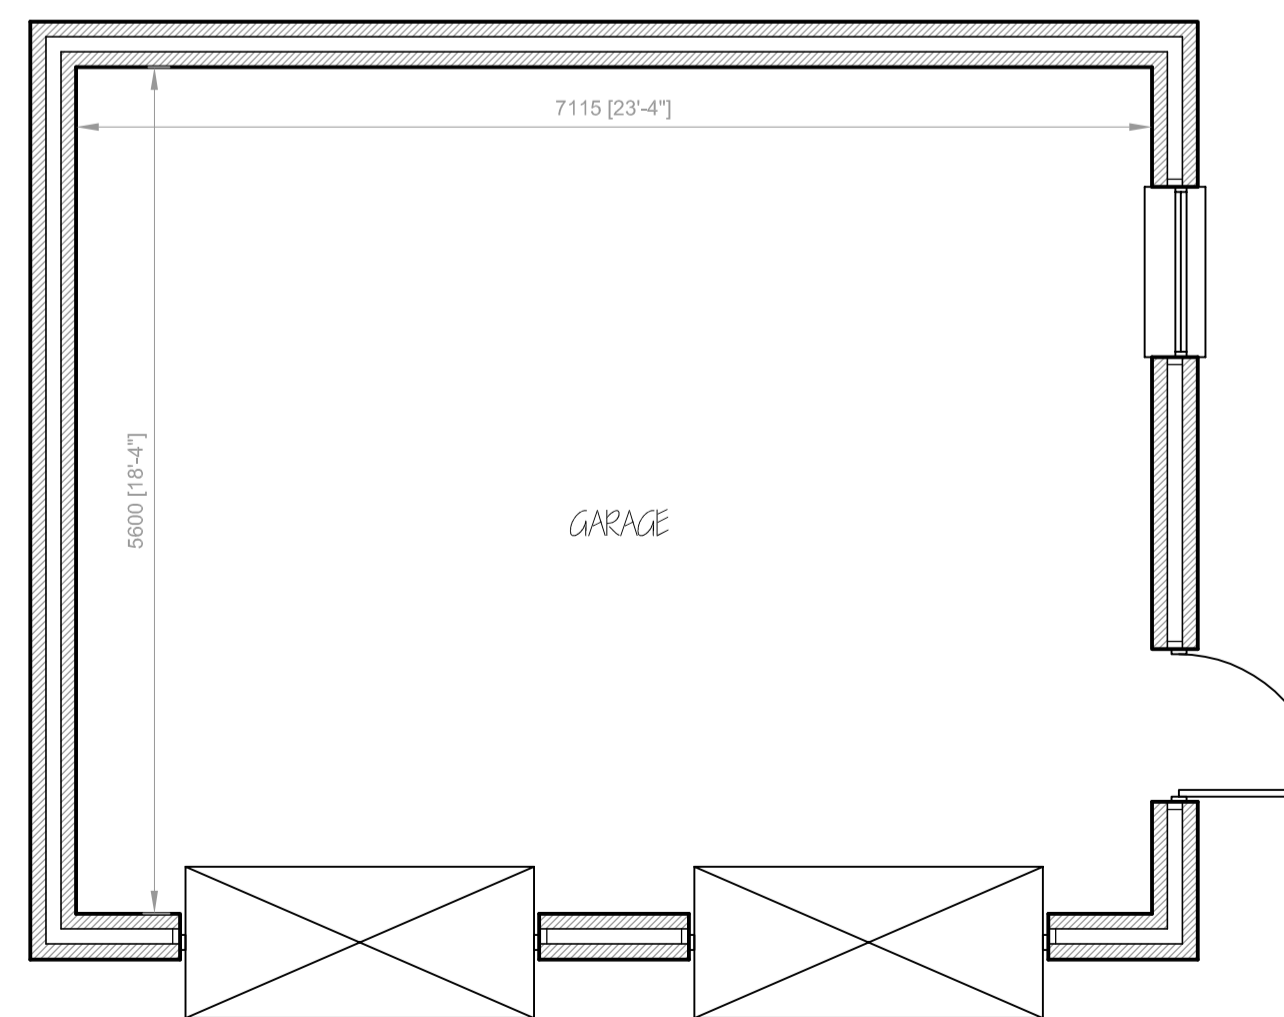

PROPOSED GARAGE FLOOR PLAN