
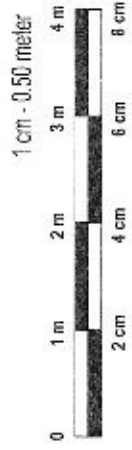


A 3

	2019-05-02	Garage 7.50x4.00		T.S.		Paper size/scale	A4 / 1:50	
	FACADE A-B		Interior area	26.75 m ²	Wall thickness	44		
		Built-up area	27.75 m ²	Built height	min	2095	1 cm - 0.50 meter	
		Roof angle	12.2 °		max	2495		
		Roof area	35.00 m ²	▲	650			