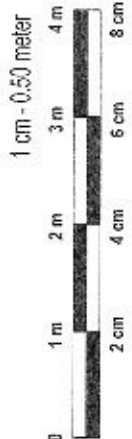
	2019-05-02	Interior area	26.75 m ²	Wall thickness	44	T.S.	Paper size/scale	A4 / 1:50
	Garage 7.50x4.00	Built-up area	27.75 m ²	Built height	min	2095	1 cm - 0.50 meter	
FACADE 1-4	Roof angle	12.2 °	max		2495			
	Roof area	35.00 m ²	▲	650				