


L_____

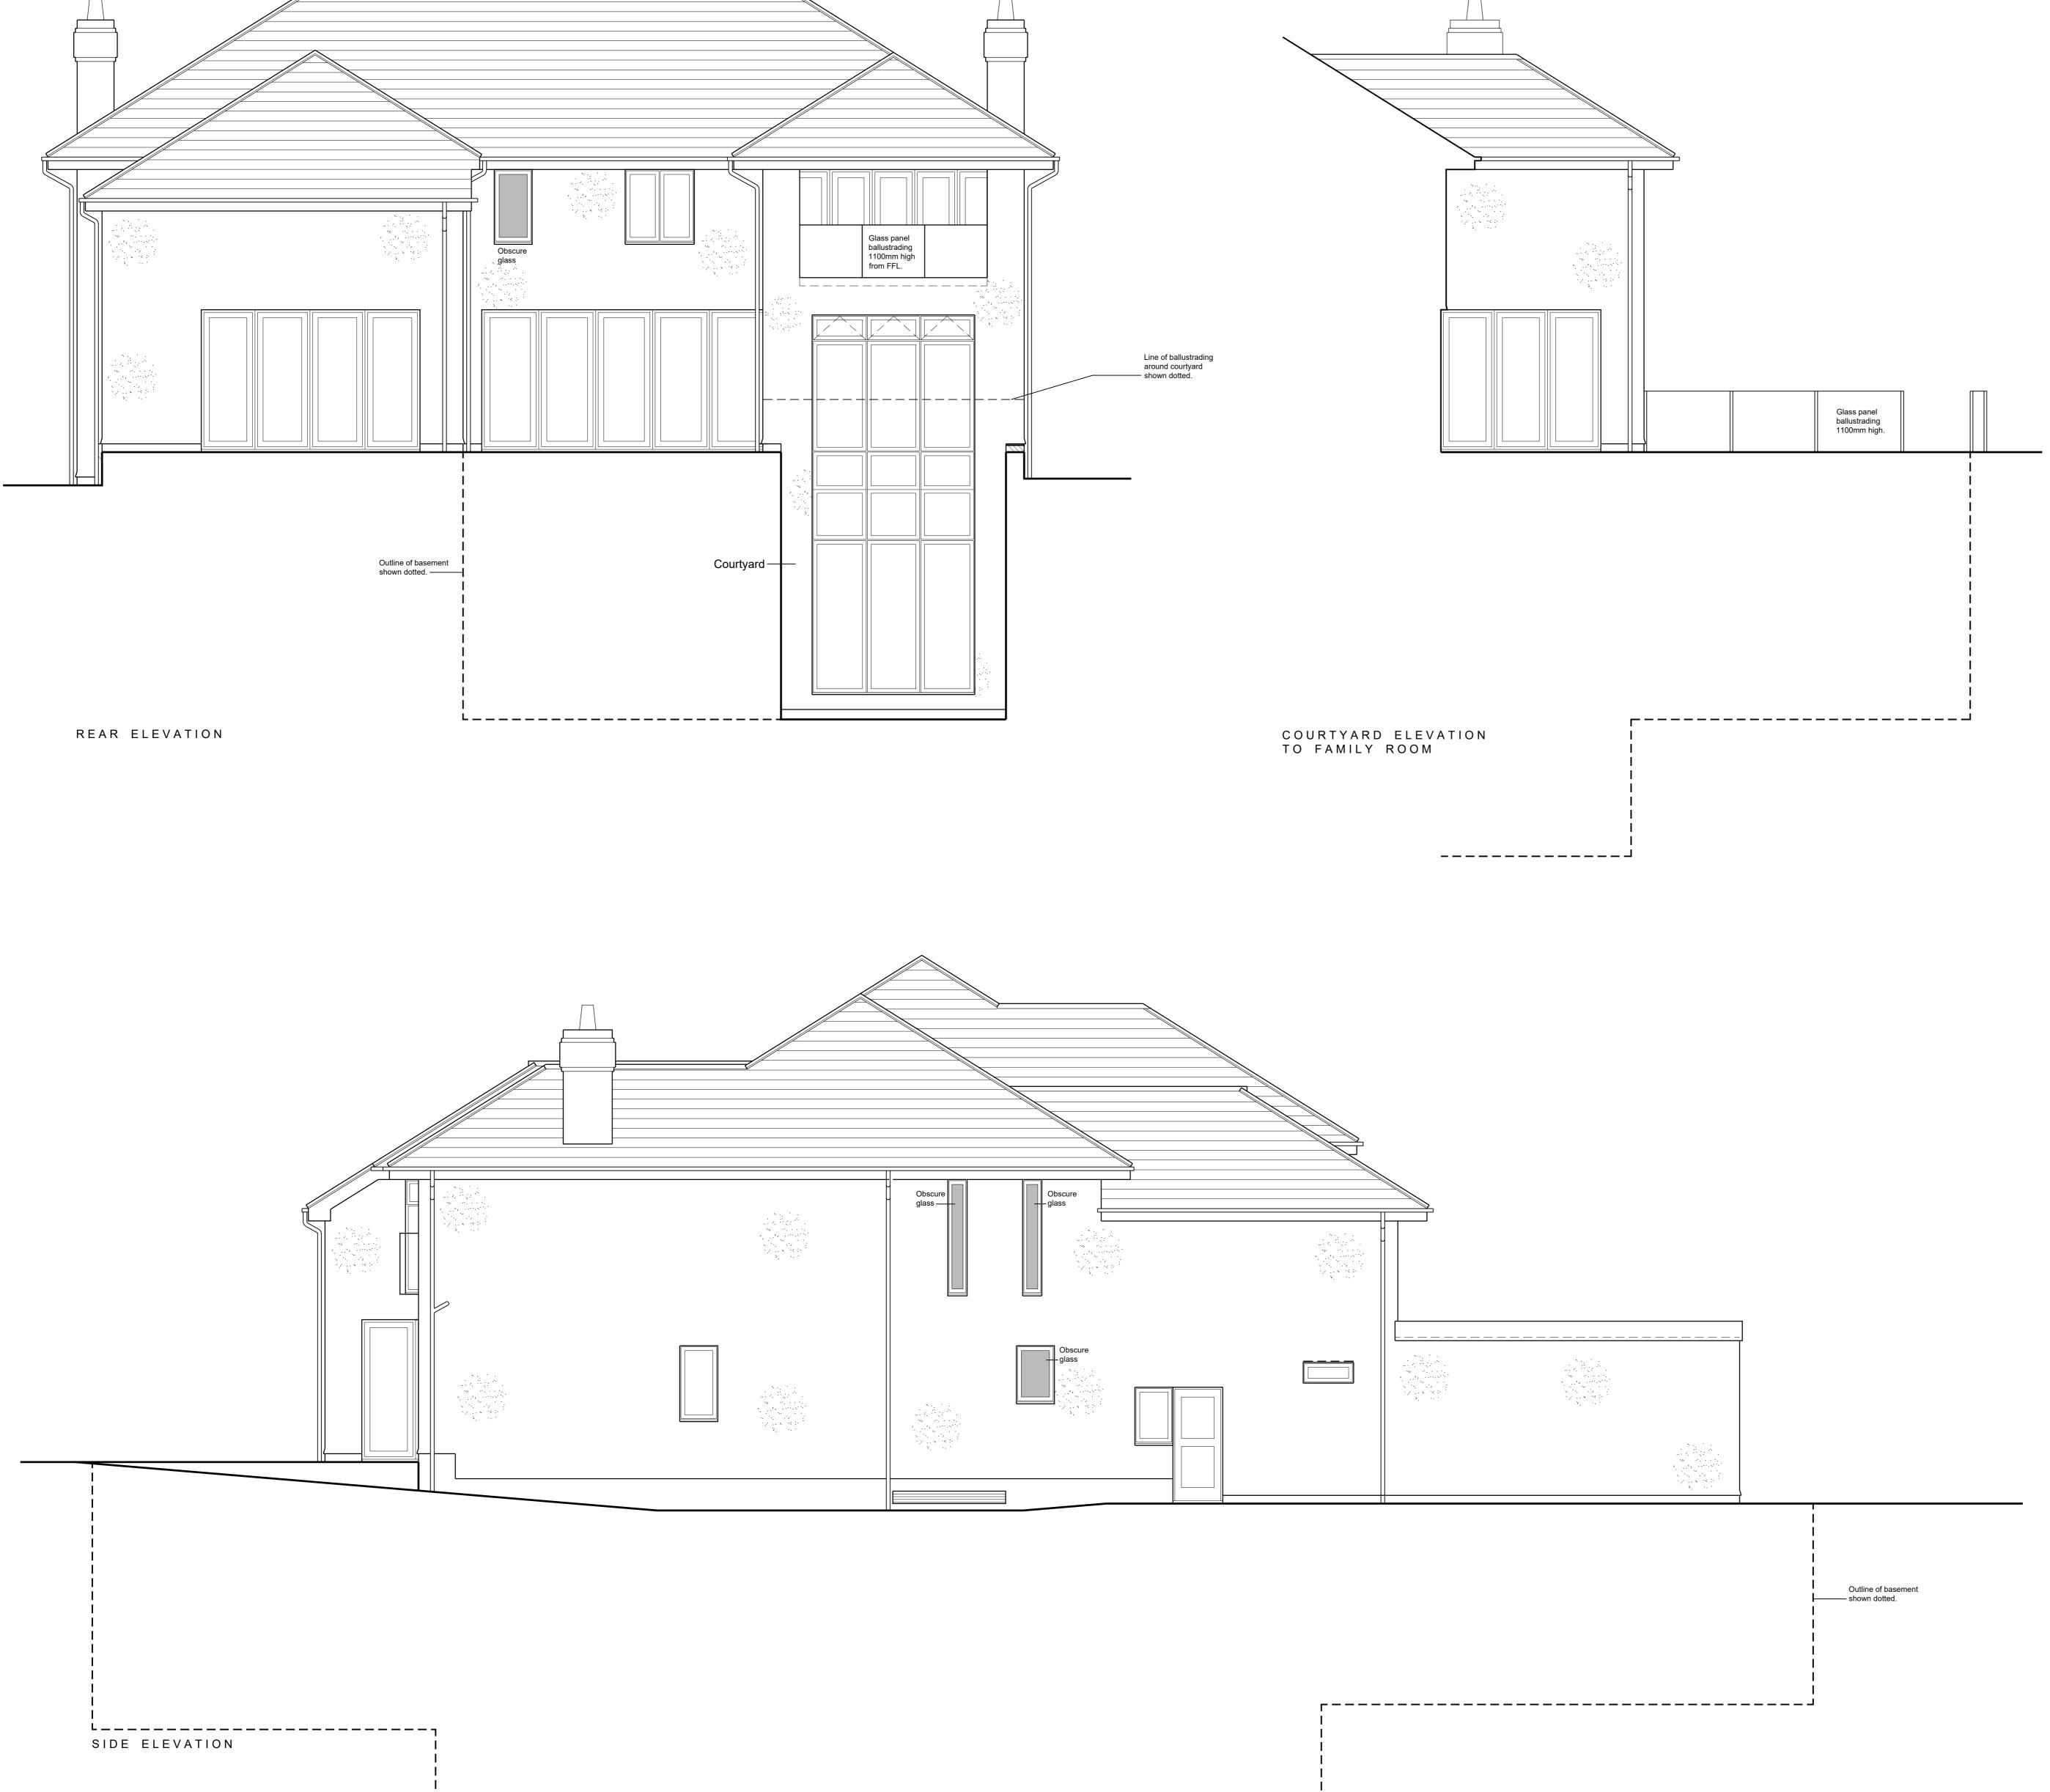

L_____

Client © This drawing is the copyright of BLAISE ARCHITECTURAL LIMITED. All dimensions and levels must be checked on site and verified prior to construction Notes Planning Description Date Rev Project TROIKA

CHARTRIDGE CLOSE BARNET HERTFORDSHIRE EN5 3LL

Drawing Title PROPOSED **REAR & SIDE ELEVATIONS**



Drawn: KP	
Scale 1:50@A0 Date 26.0	5.21
Drawing Number	Revision
BAS44-P-AEL002	