

Project name
Dairy House


Date	Drawn by	Scale
April 2021	KLD/Landform	1:200@A1
Job no	Drawing no	Rev
1330	P1	A

For
 Caroline and Kevin Cook

Drawing title
Proposed site layout

Discrepancies, ambiguities and/or omissions between this drawing and information given elsewhere must be reported to the architect before proceeding.
 This drawing is copyright.
 Dimensions must be checked on site.
 Do not scale off dimensions from this drawing.

REV A 27 May 2021
 Additional notation for ground finishes and boundary wall and fences.

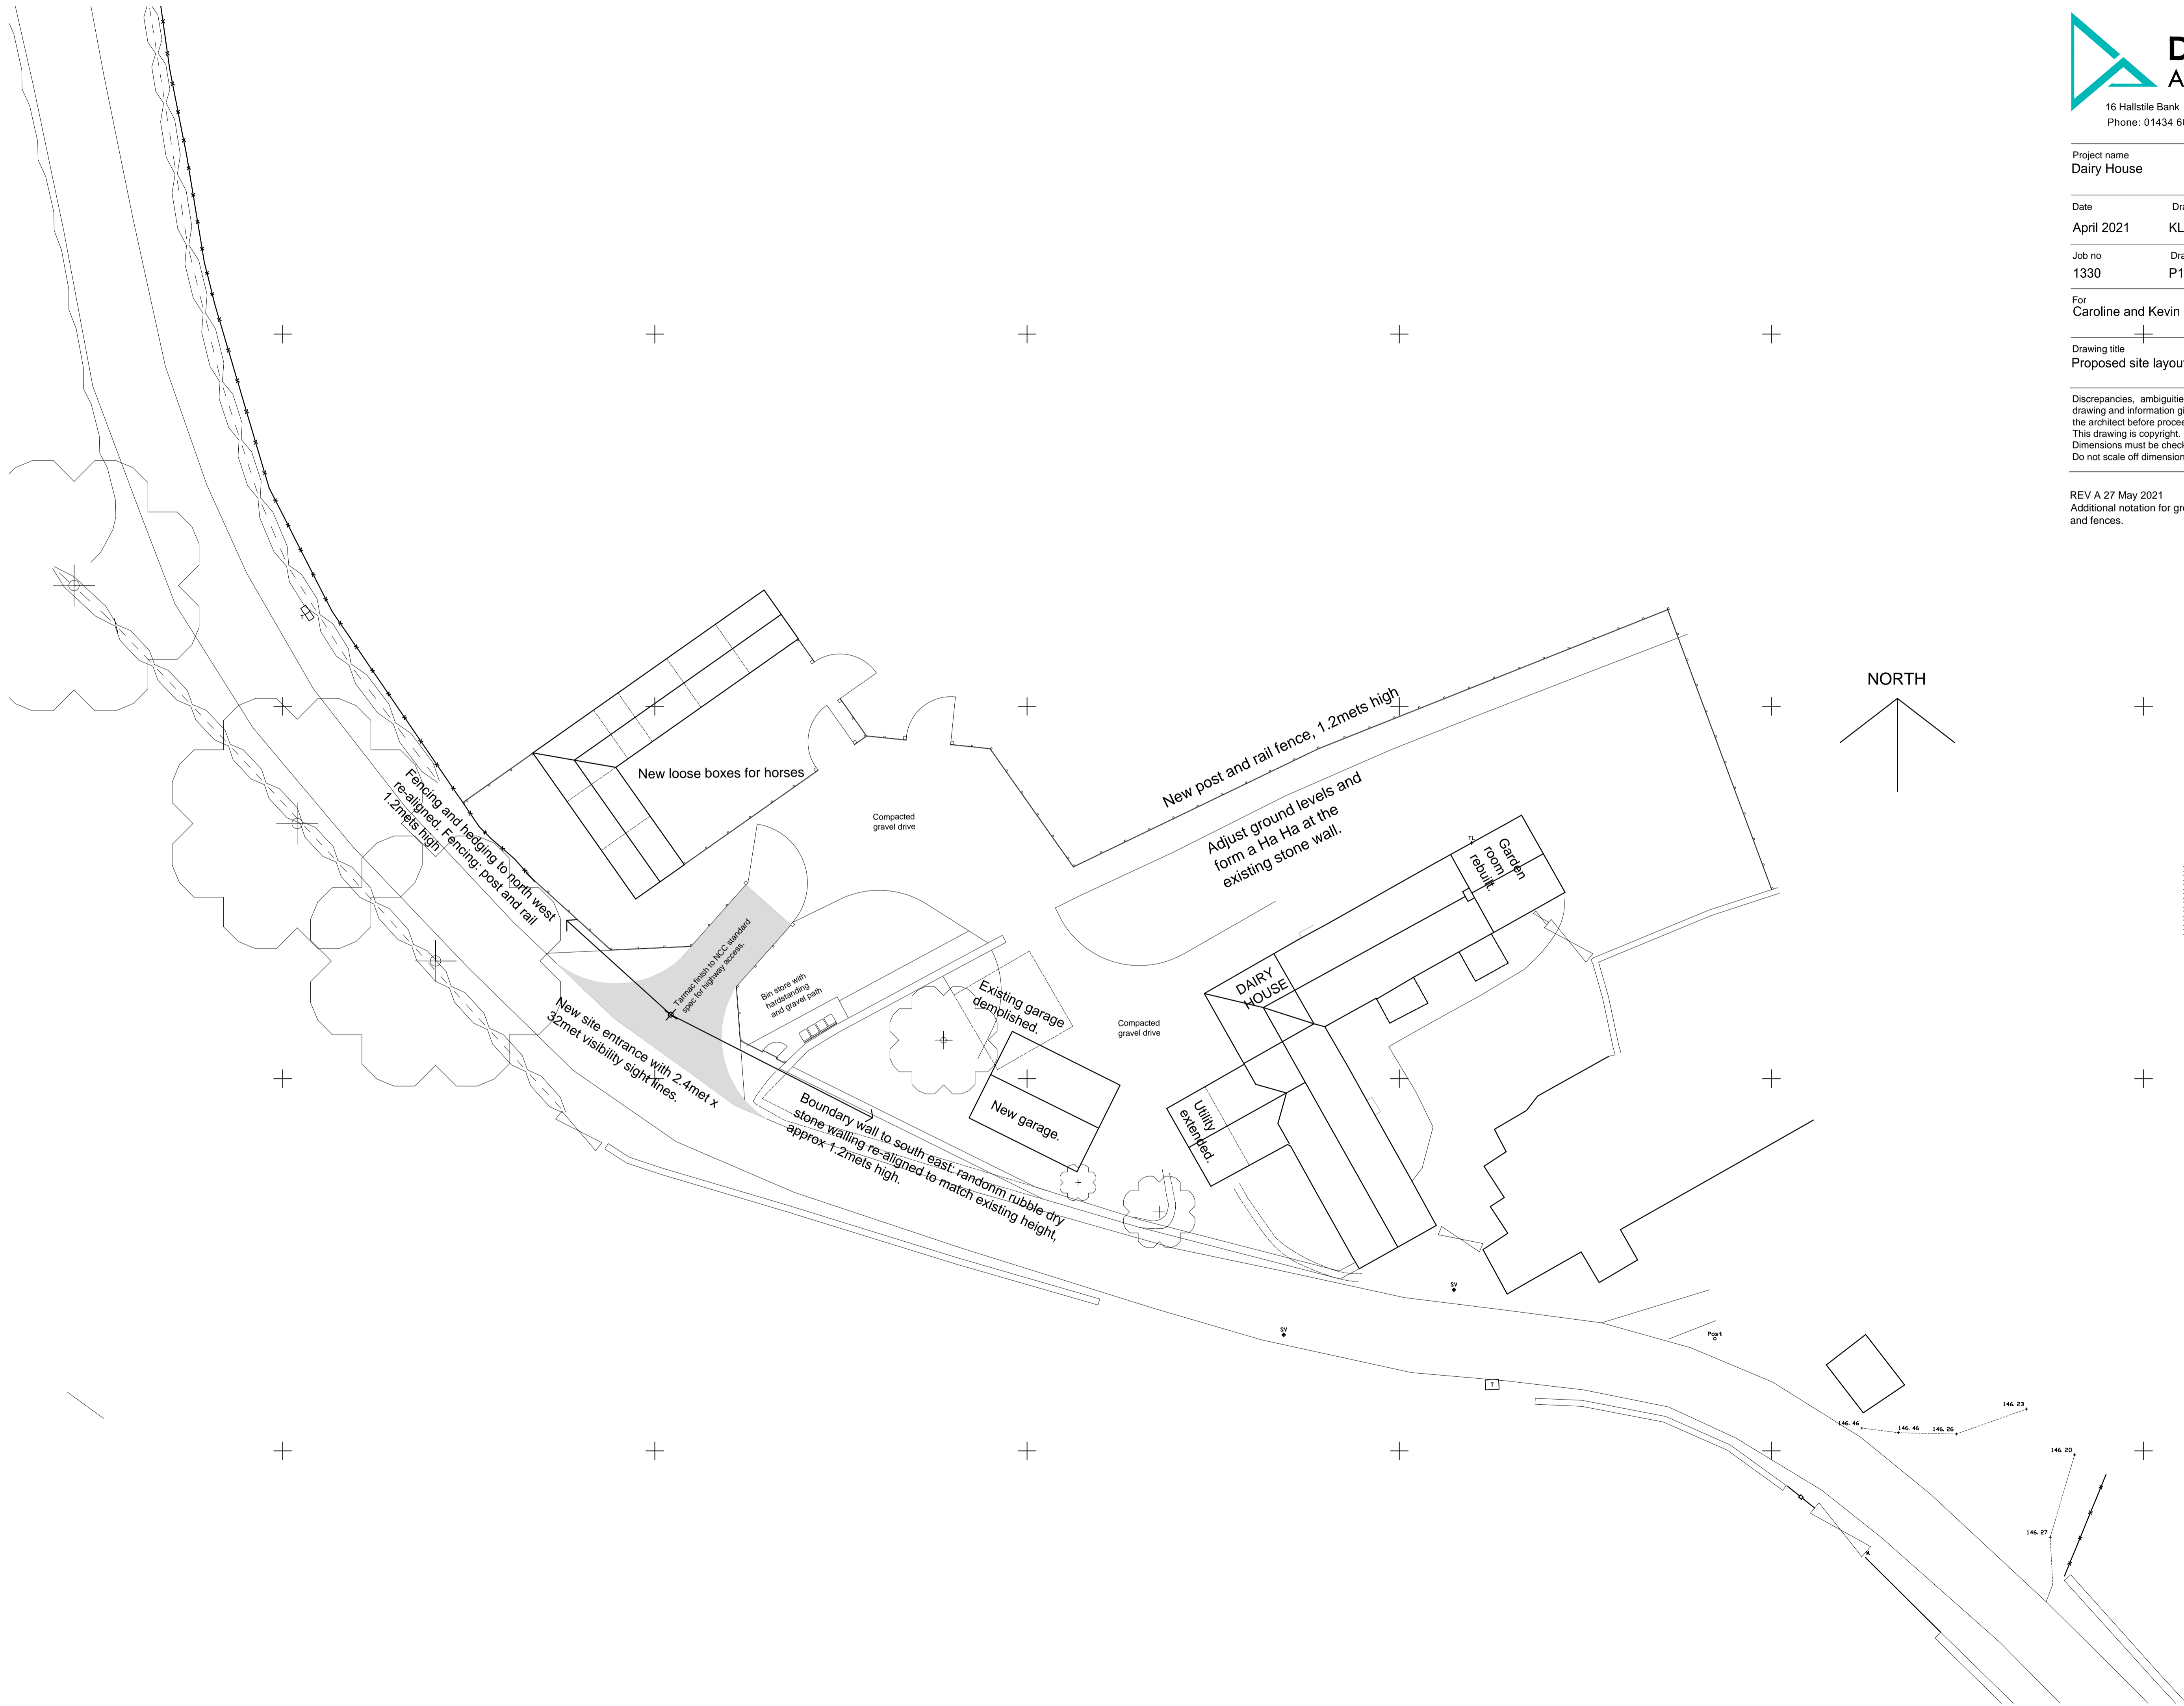

|||||