




## 30LBS HERITAGE STATEMENT APPENDIX 6a - Building Plans

### 1971 Drainage Plans

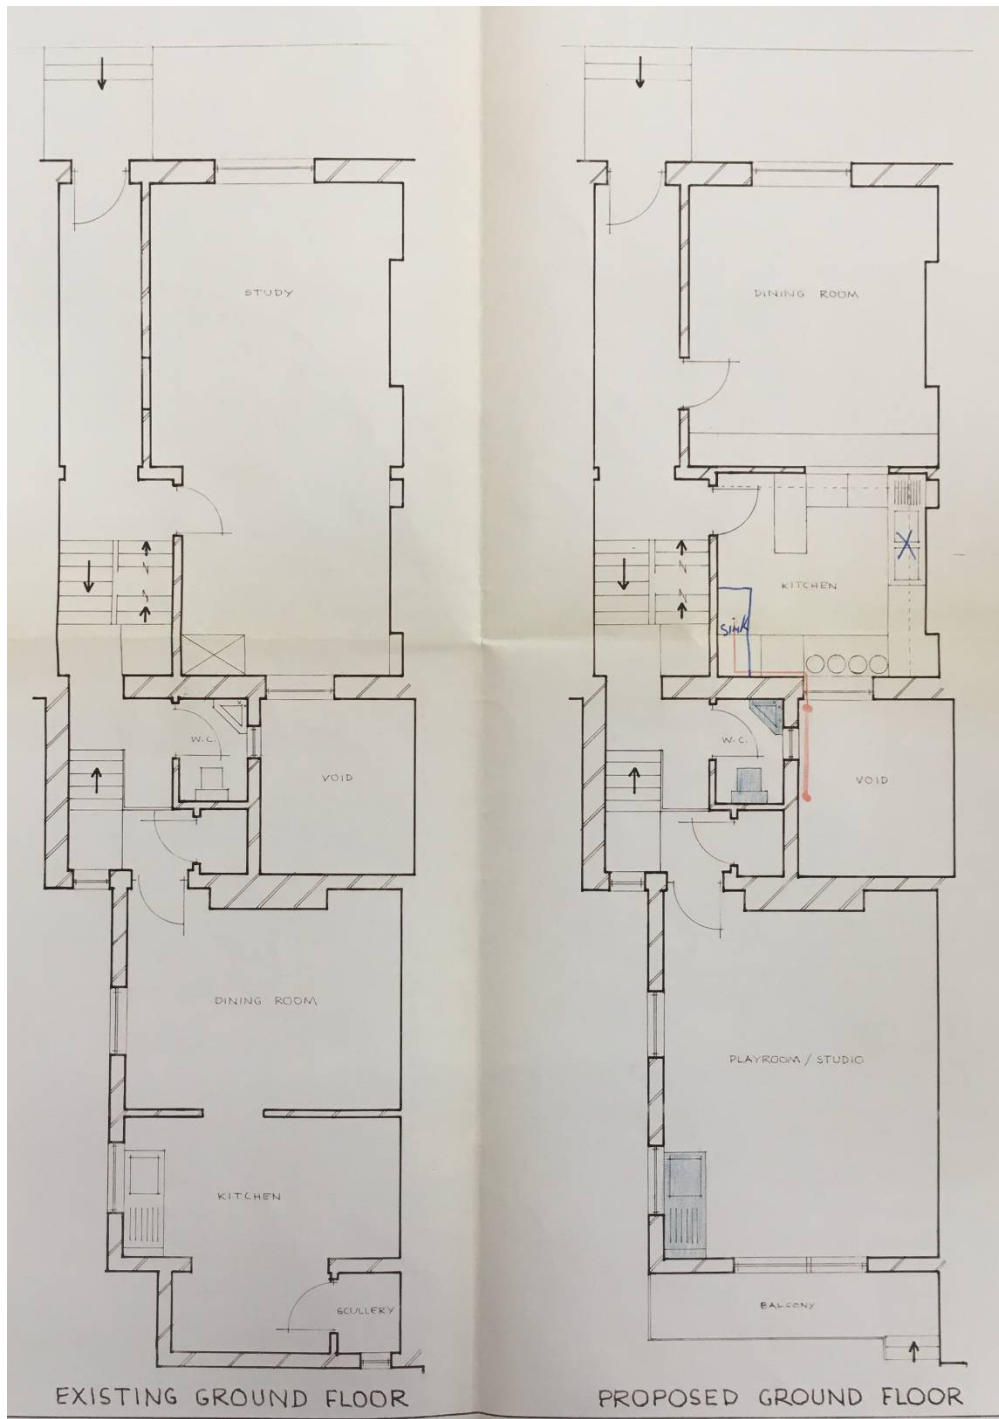


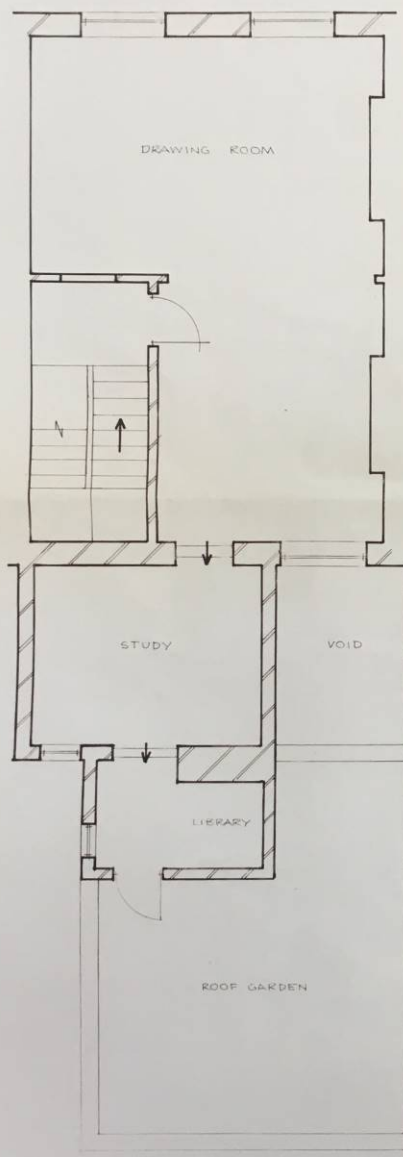


EXISTING 1 ST. FLOOR

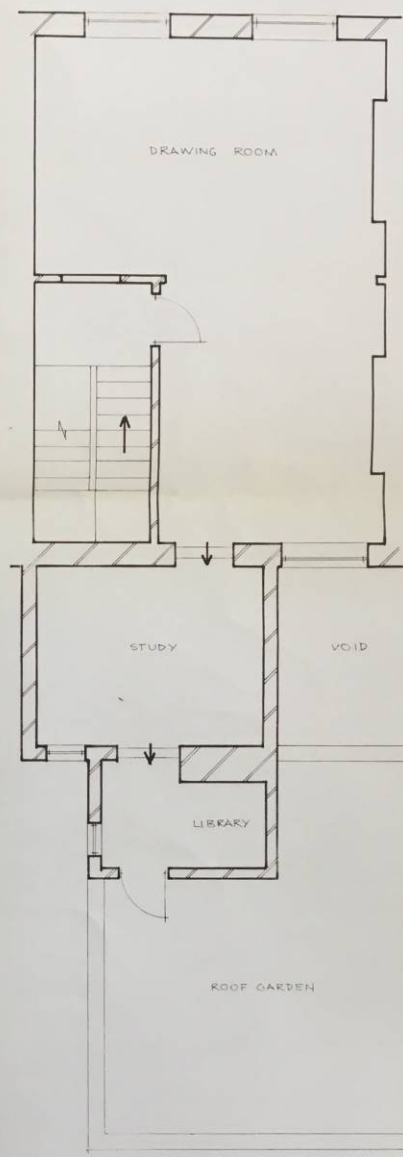


PROPOSED 1 ST FLOOR

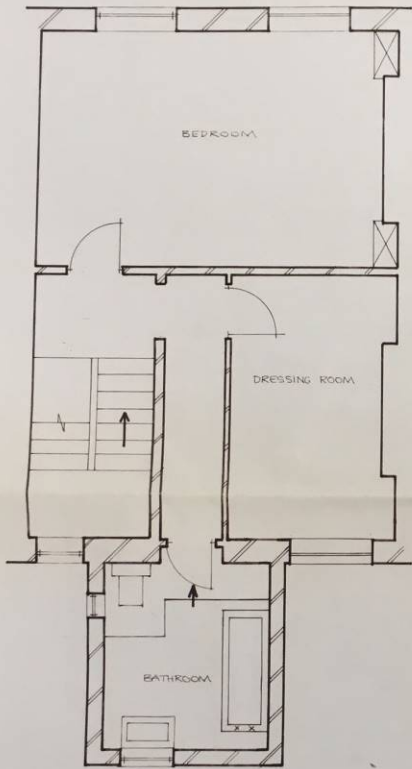

EXISTING 2 ND. FLOOR

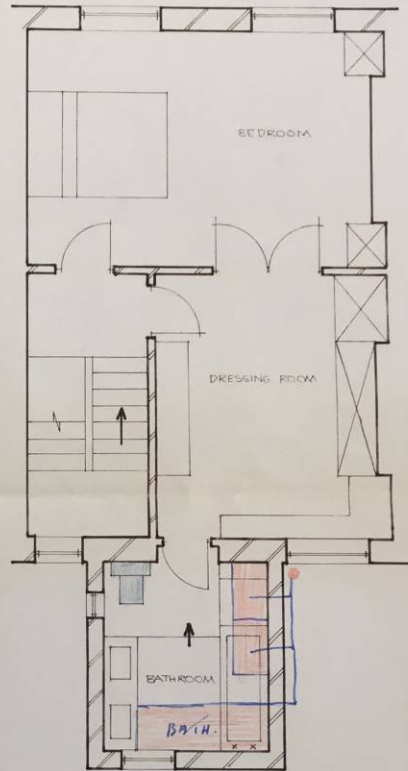

PROPOSED 2 ND. FLOOR

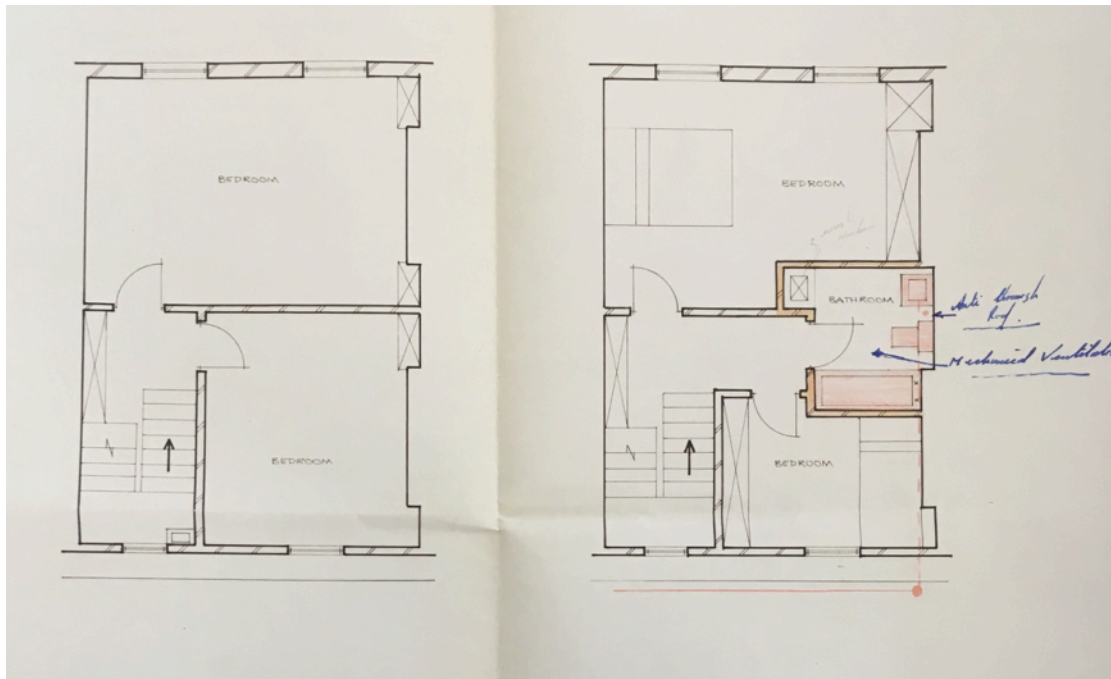

EXISTING 3 RD. FLOOR

PROPOSED 3 RD. FLOOR