

**APPENDIX 1C - LOWER PLEASURE GROUND WALLS – EXISTING SECTIONS I TO N**



Section I: approx. 37m long and 1.1m to 1.2m high at front (not all shown)

Section I – example where 1970s wall built off rubble base

Section I: 0.2m high at rear

Section I: 350mm thick



Section J: approx. 7m long and 2.5m high at front

Section K: approx. 7m long and 2.3m high at front

Section L: approx. 5.5m long and 2.7m at front

Section M

Section J: approx. 1.65m high at rear

Section K: approx. 1.8m at rear

Section L: approx. 1.75m at rear

Section J: 500mm thick

Section K: 350mm thick

Section L: 500mm thick



Section J Brickwork primarily Flemish Bond



Section J Coping (West End)



Rear of Section J




Section K 'crinkle-crankle' brickwork largely Flemish Bond



Rear rubble wall to Section K



Section L built off rubble base

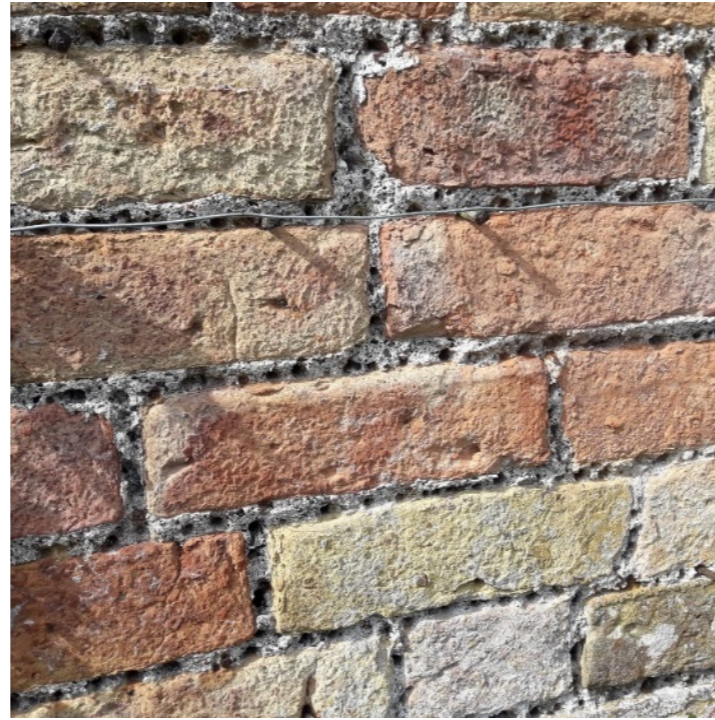

Pointing Section L; old nails & nail holes



Vegetation growth within wall



Rear of Section L



Rear Section L



Section M (West to East) approx. 24m long and 2.1m high at front on average, 0.8m to 1.5m high at rear and 230mm thick



Rear of 'crinkle-crankle' wall Section M



Weep hole in Section M



Modern weep hole in Section M



Rear of Section M by Archway



Section N 1970s Gateway in Summerhouse Wall



Section N Summerhouse Wall post collapse approx. 6.5m long, 2.7m to 3.8m high at front and 1.5m to 2.3m high at rear, 500mm thick



Modern shed behind Summerhouse Wall Section N



Rear face of Summerhouse Wall Section N



Junction between Shed and wall copings Section N