



Cross-sections through existing walls

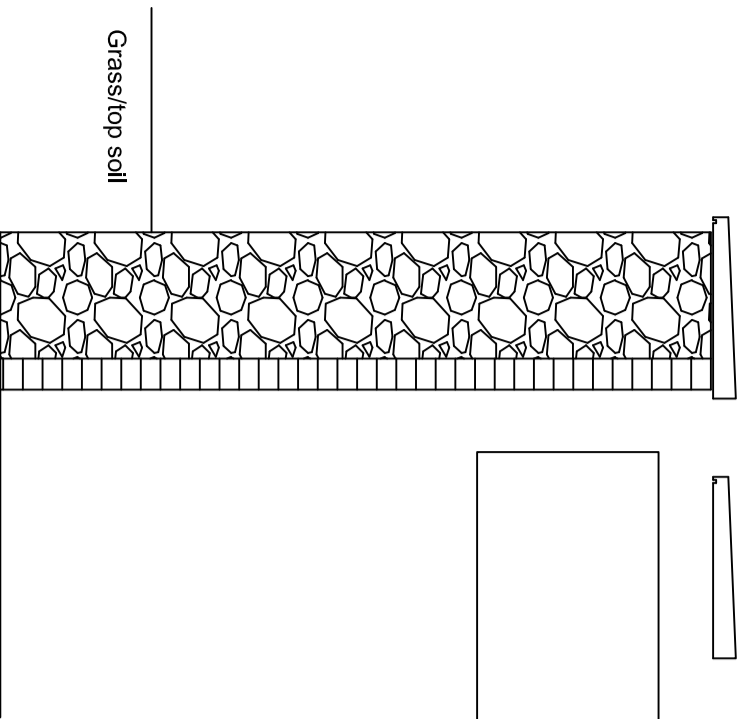


Sections A and F

2m to 2.5m high wall
520mm thick
Single skin brick facing with rubble core & rear
Bath Stone copings varying lengths 600-1200mm

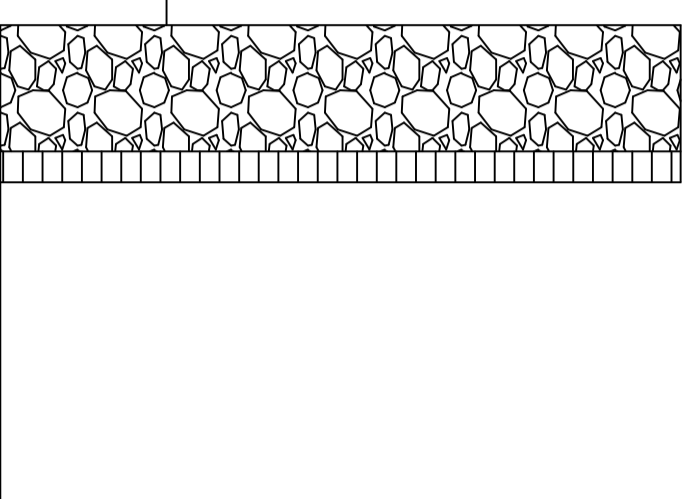


Sections C and E

2.25m high wall
520mm thick wall
Single skin brick facing with rubble core & rear
Copings missing

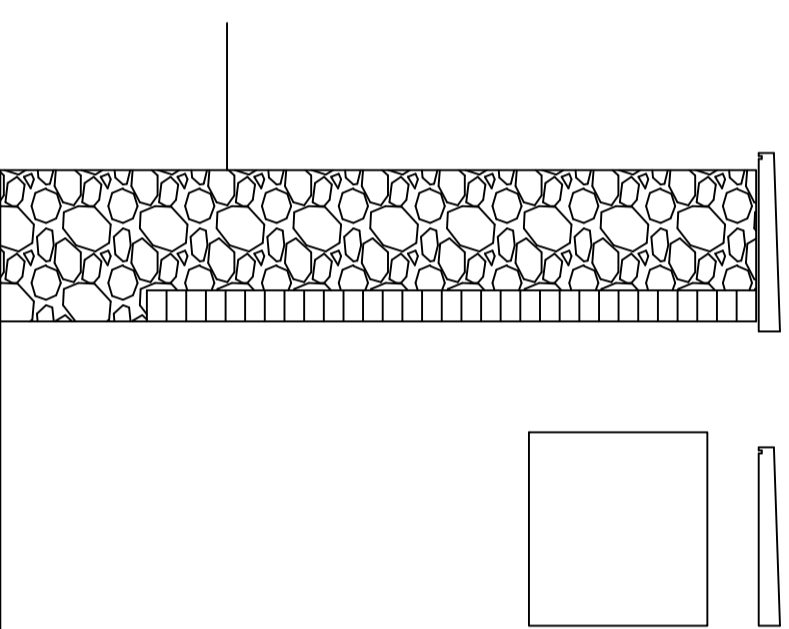


Sections H, J and L

2.5m to 2.7m high wall
400mm to 500mm thick
Single skin brick facing built off 200mm to 640mm rubble base, with rubble core & rear
Bath Stone copings varying lengths 600-1000mm

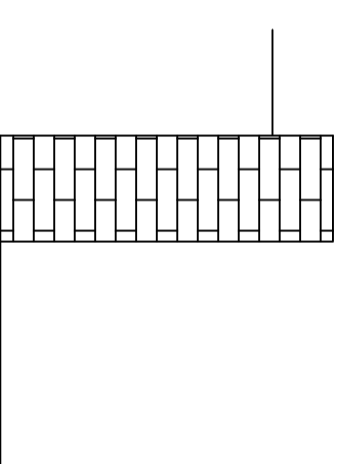


Section I

1.1m to 1.2m high wall
360mm thick
Brick wall (some sections built off low rubble base)
Mortar capping

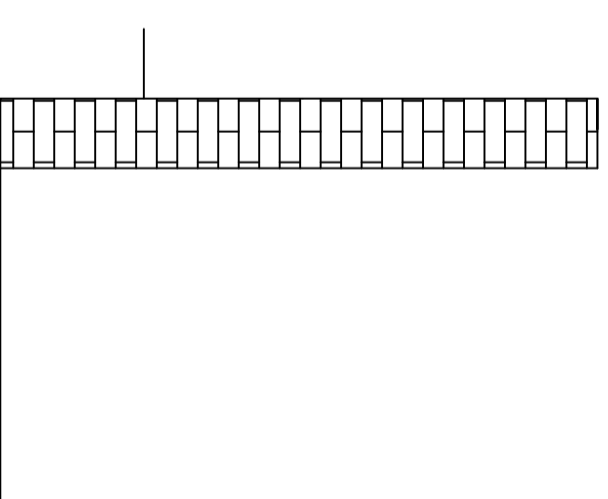

Sections K and M


Single skin brick 'crinkle-crankle' wall of varying heights and occasional rubble buttresses
No copings

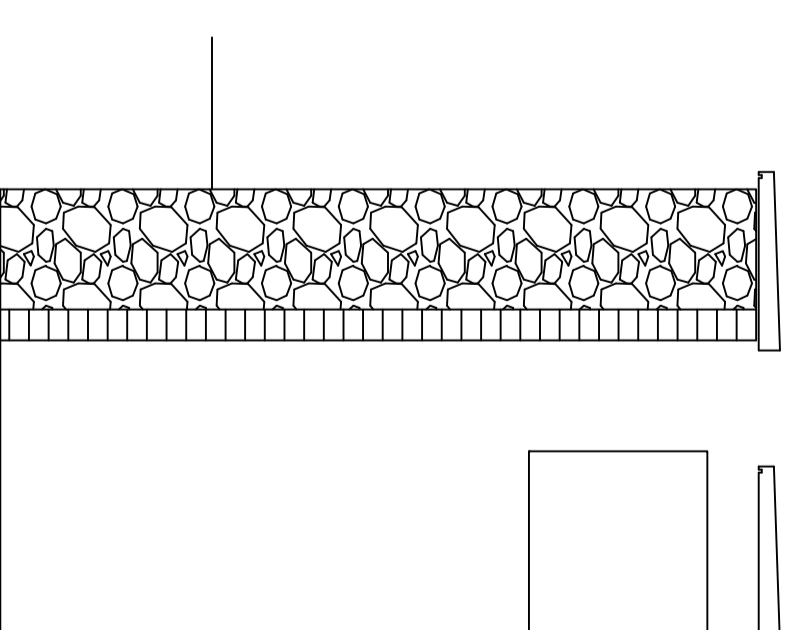

Section N


2.7m to 3.8m high wall
500mm thick
Single skin brick facing with rubble core & rear
Bath Stone copings varying lengths, but most approx. 640mm

Cross-sections through proposed walls

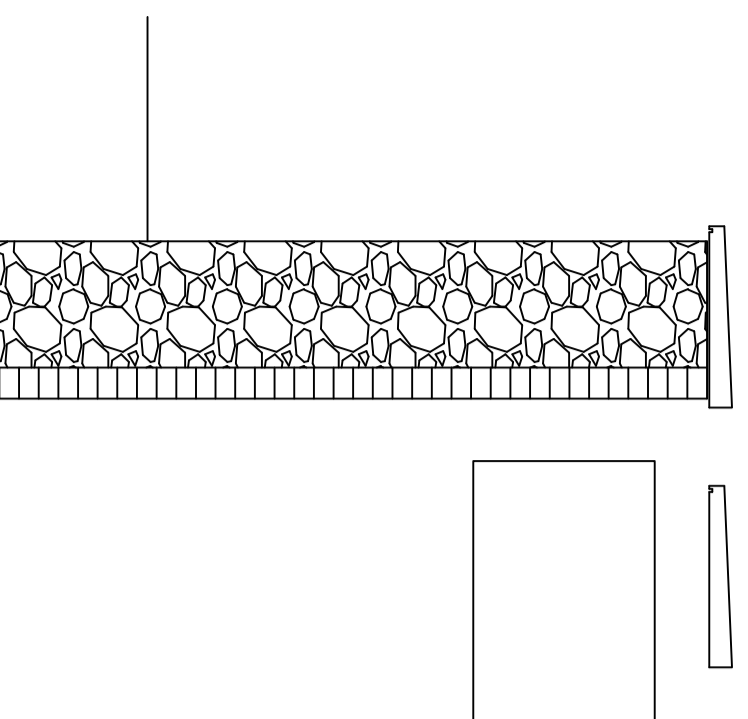


Sections A and F

2m to 2.5m high wall
520mm thick
Single skin brick facing with rubble core & rear
Bath Stone copings varying lengths 600-1200mm

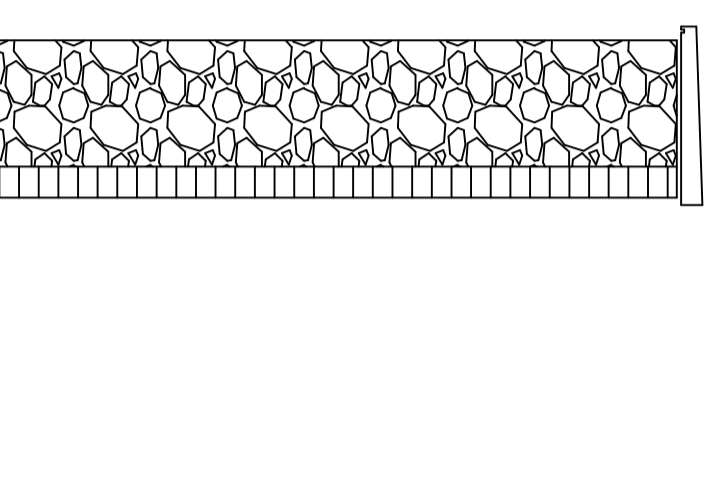


Sections B, C, D and E

2.35m high wall
520mm thick wall
Single skin brick facing with rubble core & rear
New Bath Stone copings bedded on slate

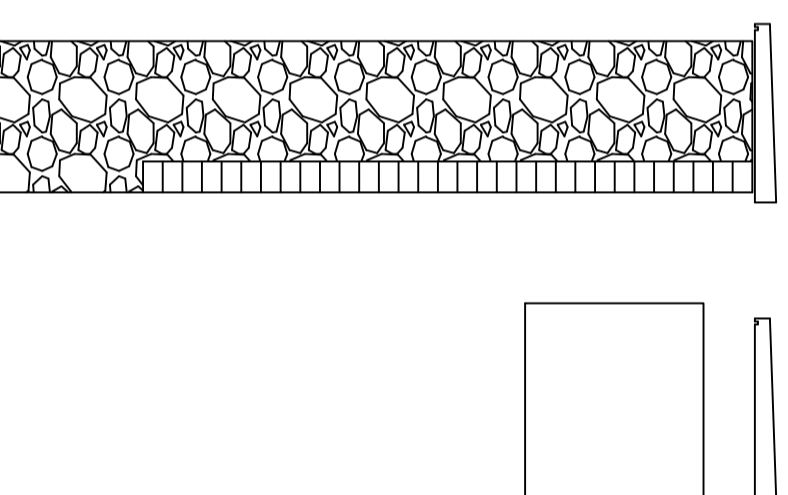

Sections H, I, J, K, L and M

2.5m to 2.7m high wall
400mm to 500mm thick
Single skin brick facing built off 200mm to 640mm rubble base, with rubble core & rear
Bath Stone copings varying lengths 600-1000mm

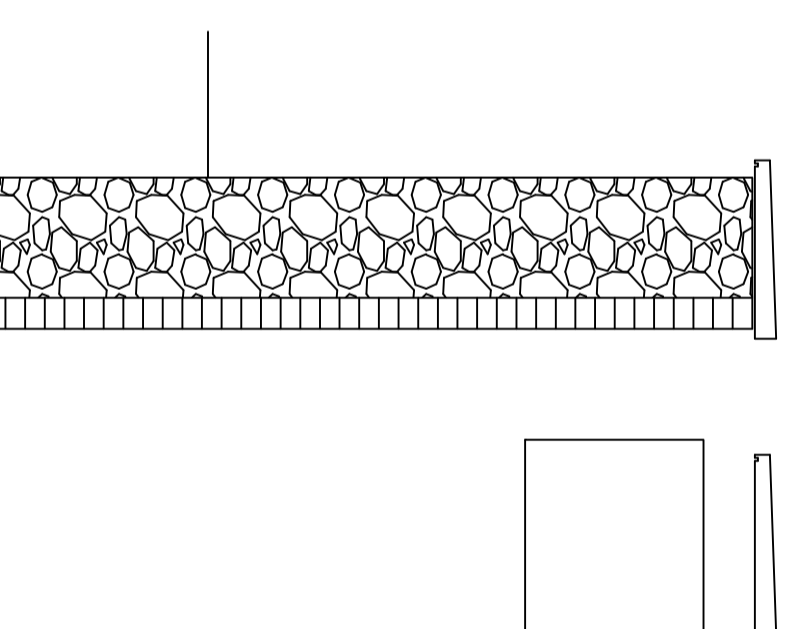

Section N

2.7m to 3.8m high wall
500mm thick
Single skin brick facing with rubble core & rear
Bath Stone copings varying lengths, but most approx. 640mm

DO NOT SCALE
This drawing must not be scaled.

The Principal Contractor is to verify all dimensions, levels and datum prior to commencement of work.
Any discrepancies are to be reported immediately to the Supervising Officer.
Variations and modifications to the work shown on these drawings are not to be carried out without the written permission of the Project Officer.

This drawing is the property of The National Trust. The drawings are not to be copied, reproduced or disclosed to any third person without the The National Trust's written permission.
Maps are reproduced by permission of Ordnance Survey. All rights reserved.
Ordnance Survey licence number AL 100023974

THE NATIONAL TRUST

SOUTH WEST REGION
Bristol Hub Office
Unit 3 Hubbard Wing
Leigh Court Business Centre
Mill Road, Abouls Leigh
Telephone: (01275) 378444

ESTATE / PROPERTY
**Lower Pleasure Ground
Walls, Newark Park**

DRAWING TITLE
**Existing and Proposed
Cross-sections**

DRAWN BY	KCH	DATE	May 2021
SCALE (if A1)	1:25	PROPERTY REFERENCE	NP
DRAWING NO.	LPGW-01	REVISION	1