


NOTES

- 1 THIS DRAWING IS THE COPYRIGHT OF THE ARCHITECT AND MAY NOT BE REPRODUCED WITHOUT LICENCE.
- 2 DO NOT SCALE OFF THIS DRAWING FOR CONSTRUCTION PURPOSES.
- 3 ALL DIMENSIONS AND LEVELS ARE TO BE CHECKED ON SITE BY THE CONTRACTOR BEFORE COMMENCEMENT OF WORK AND ANY DISCREPANCIES REPORTED TO THE ARCHITECT.
- 4 NO RESPONSIBILITY CAN BE ACCEPTED FOR ERRORS ARISING ON SITE DUE TO UNAUTHORISED VARIATIONS FROM THE ARCHITECTS DRAWINGS.
- 5 DRAWINGS ISSUED ELECTRONICALLY MAY LOSE SOME DETAIL.

NOTES:
This drawings contains the following model files:
XXX-PBW-XX-XX-M3-A-0001-Name [S1] [P1]

AMENDMENTS			
Rev. No	Revision Description	Rev. Date	Issued by
1	First Issue	29-01-21	IS
2	Revised to Ten Classroom option and dining shown extended on south side	21-02-21	IS
3	Issue for Report	16-03-21	IS
4	Parking and external area around teaching block amended	24-03-21	IS
5	PRE APP Enquiry Issue	28-04-21	BB

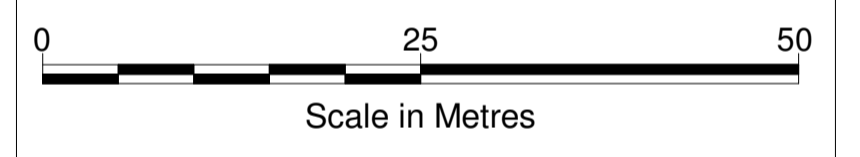

POYNTON BRADBURY WYNTER COLE
Architects Ltd
ATLANTIC STUDIO, TRELTON AVENUE,
ST. IVES, CORNWALL. TR26 2AD
Tel. 01736 792000
E-Mail: architects@pbwc.co.uk
www.pbwc.co.uk



Project Number: **3778**
Project Name: **Penair School**
Penair School

Title
Proposed Block Plan

Project
3778 - PBWC - 00 - XX - DR - A - 1002

Purpose of Issue	Status	Revision
Planning	S2	P04

Scale
1 : 500@A1

Director In Charge	Project Architect	Off. Project No.
--------------------	-------------------	------------------

	Additional Teaching Building Footprint	= 871 sqm (single storey)
	Dining Expansion	= 110sqm = 363sqm total when added to existing
	New Carparking	= 585sqm (Create 30No-Lose 24No) = Net Gain 6No