

NOTES

- 1 THIS DRAWING IS THE COPYRIGHT OF THE ARCHITECT AND MAY NOT BE REPRODUCED WITHOUT LICENCE.
- 2 DO NOT SCALE OFF THIS DRAWING FOR CONSTRUCTION PURPOSES.
- 3 ALL DIMENSIONS AND LEVELS ARE TO BE CHECKED ON SITE BY THE CONTRACTOR BEFORE COMMENCEMENT OF WORK AND ANY DISCREPANCIES REPORTED TO THE ARCHITECT.
- 4 NO RESPONSIBILITY CAN BE ACCEPTED FOR ERRORS ARISING ON SITE DUE TO UNAUTHORISED VARIATIONS FROM THE ARCHITECTS DRAWINGS.
- 5 DRAWINGS ISSUED ELECTRONICALLY MAY LOSE SOME DETAIL.

NOTES:


This drawings contains the following model files:

XXX-PBW-XX-XX-M3-A-0001-Name [S1] [P1]

AMENDMENTS

| Rev. No | Revision Description | Rev. Date | Issued by |
|---------|--|-----------|-----------|
| 1 | First Issue | 29-01-21 | IS |
| 2 | Revised to Ten Classroom Option | 17-02-21 | IS |
| 3 | Issued | 17-02-21 | IS |
| 4 | Doors out omitted from three classrooms. | 24-03-21 | IS |
| 5 | Issued to School | 23-04-21 | IS |
| 6 | Co-ordination Issue | 28-04-21 | BB |
| 7 | PRE APP Enquiry Issue | 28-04-21 | BB |

1:100 - WIP
LEVEL 00

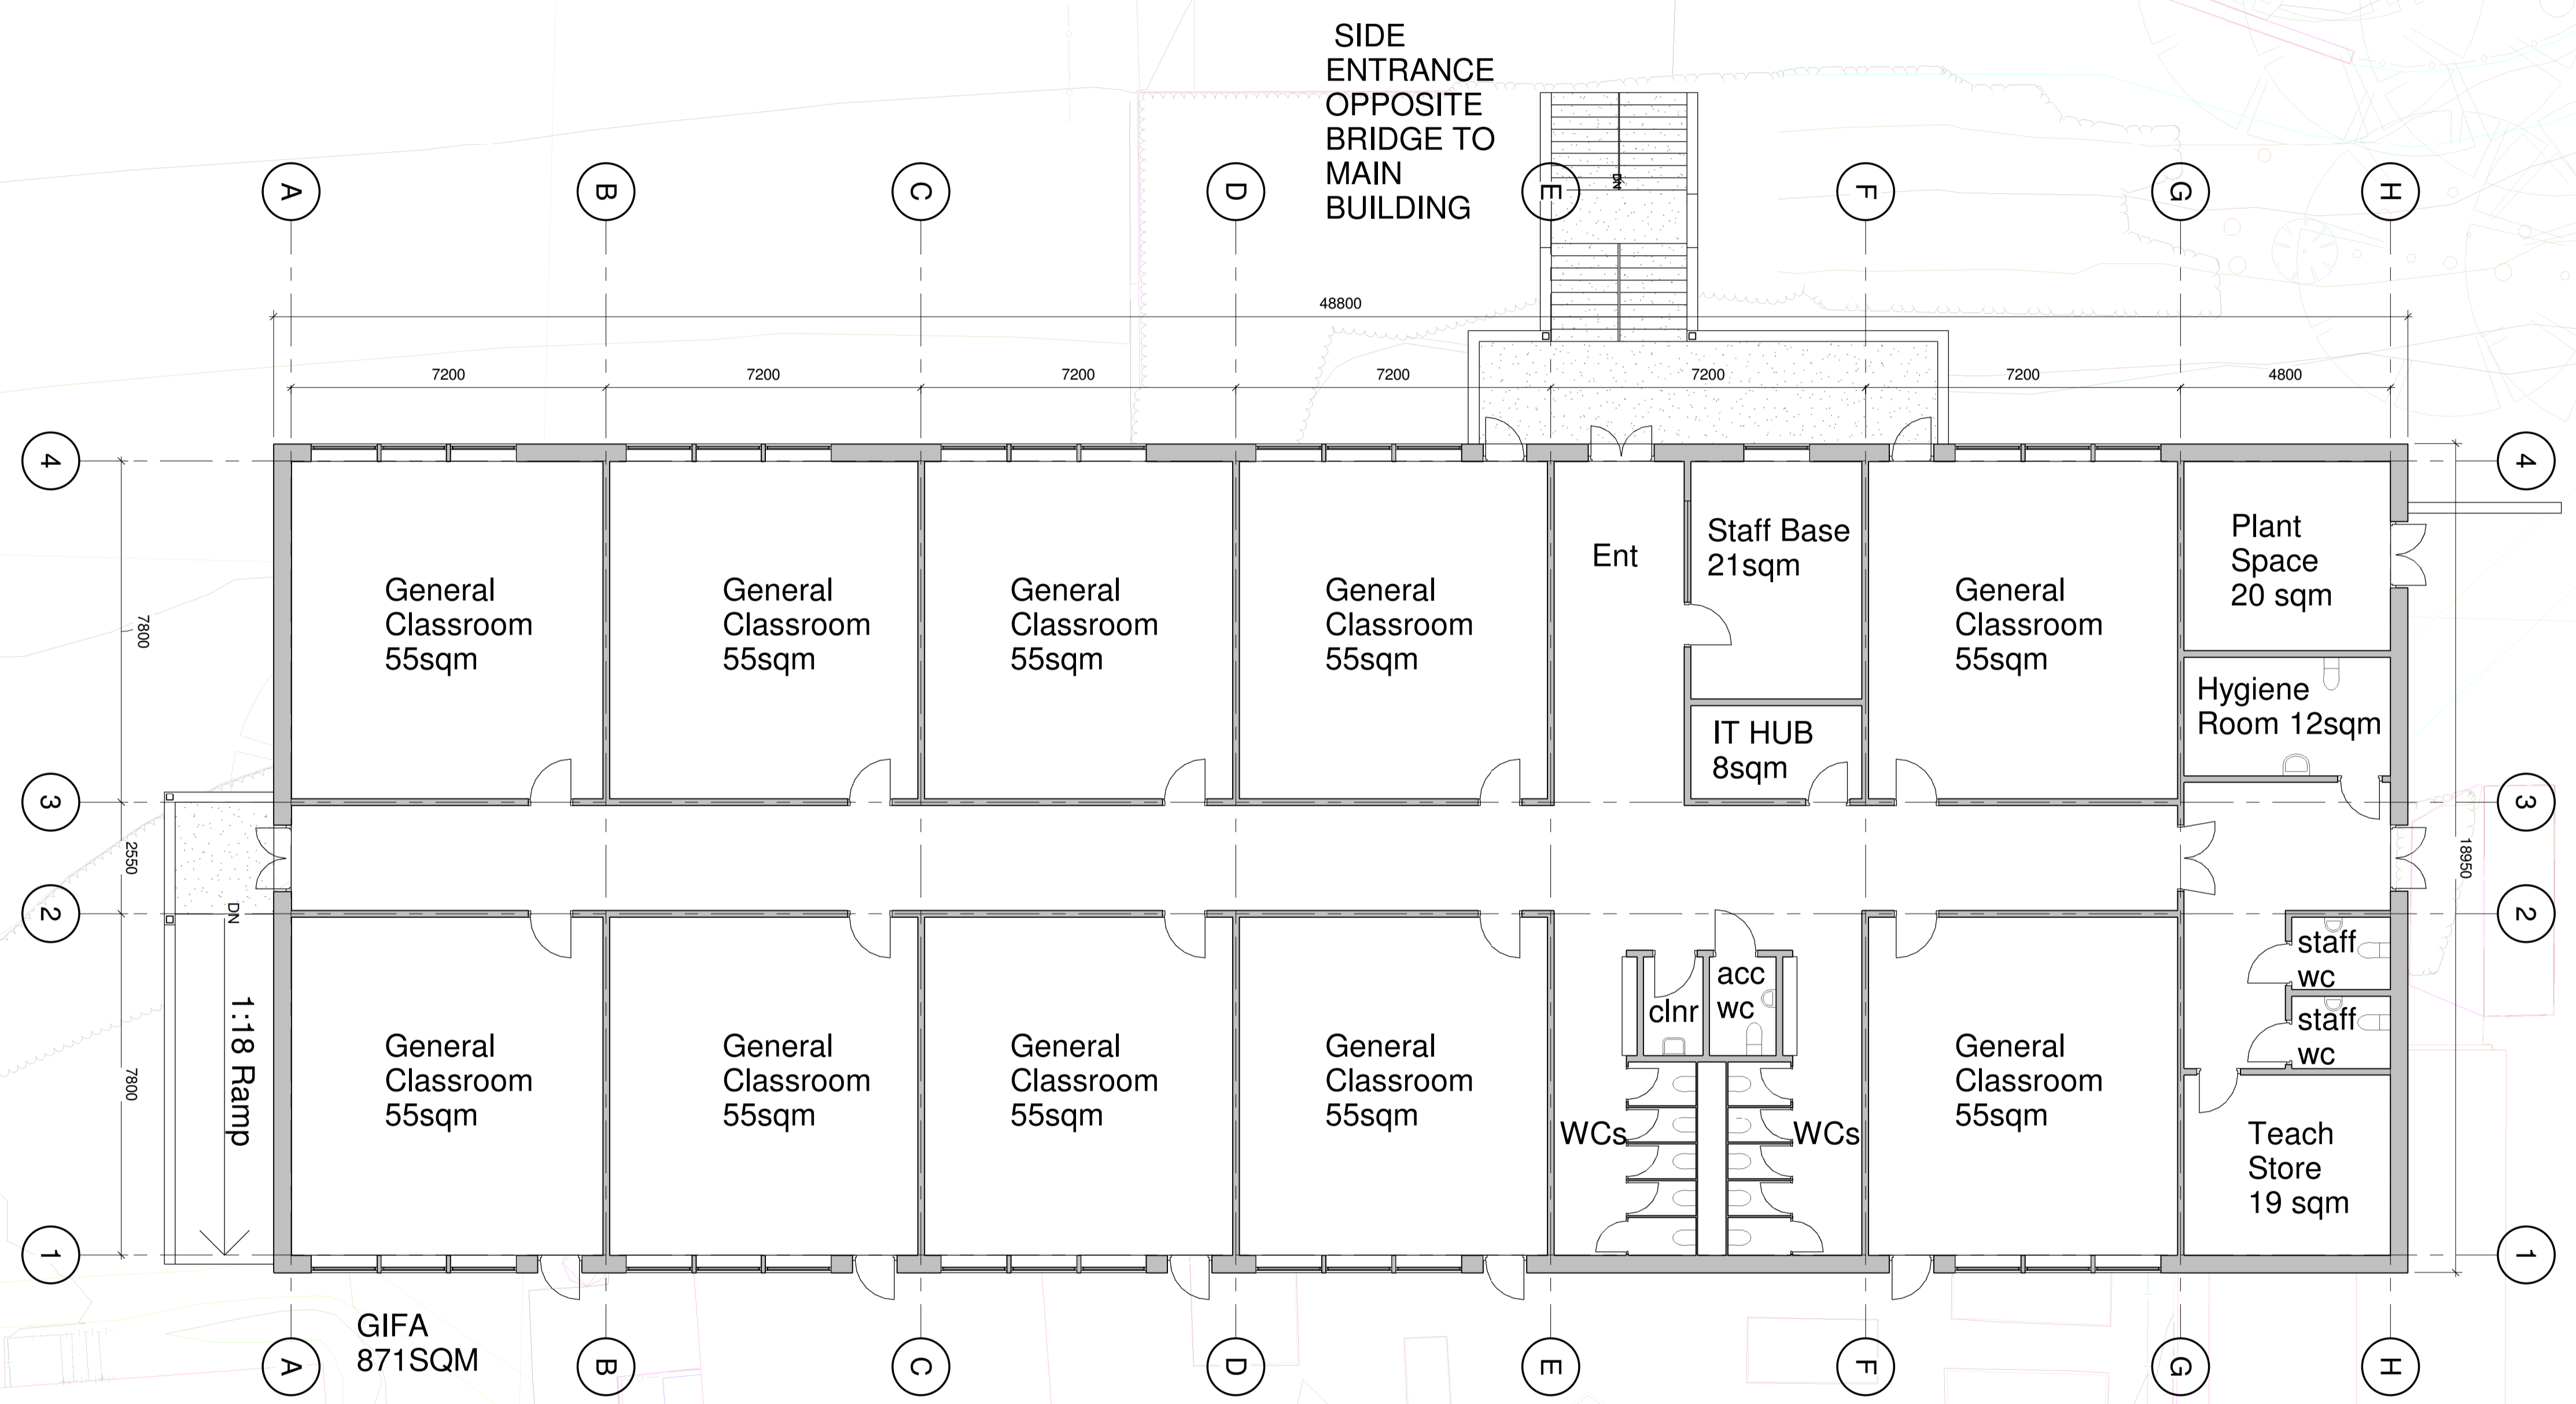

POYNTON BRADBURY WYNTER COLE
Architects Ltd
ATLANTIC STUDIO, TRELON AVENUE,
ST. IVES, CORNWALL. TR26 2AD
Tel. 01736 792000
E-Mail: architects@pbwc.co.uk
www.pbwc.co.uk



Project Number: **3778**
Project Name: **Penair School**
Project Address

Title
Proposed Ground Floor Plan

Project
3778 - PBWC - 01 - 00 - DR - A - 2101

| | | |
|----------------------|-----------|------------|
| Purpose of Issue | Status | Revision |
| Co-ordination | S1 | P07 |

Scale
1 : 100@A1

| | | |
|--------------------|-------------------|------------------|
| Director In Charge | Project Architect | Off. Project No. |
| CS | IS | 3778 |