


MOORFIELD PARK, Poulton Le Fylde, Phase 3

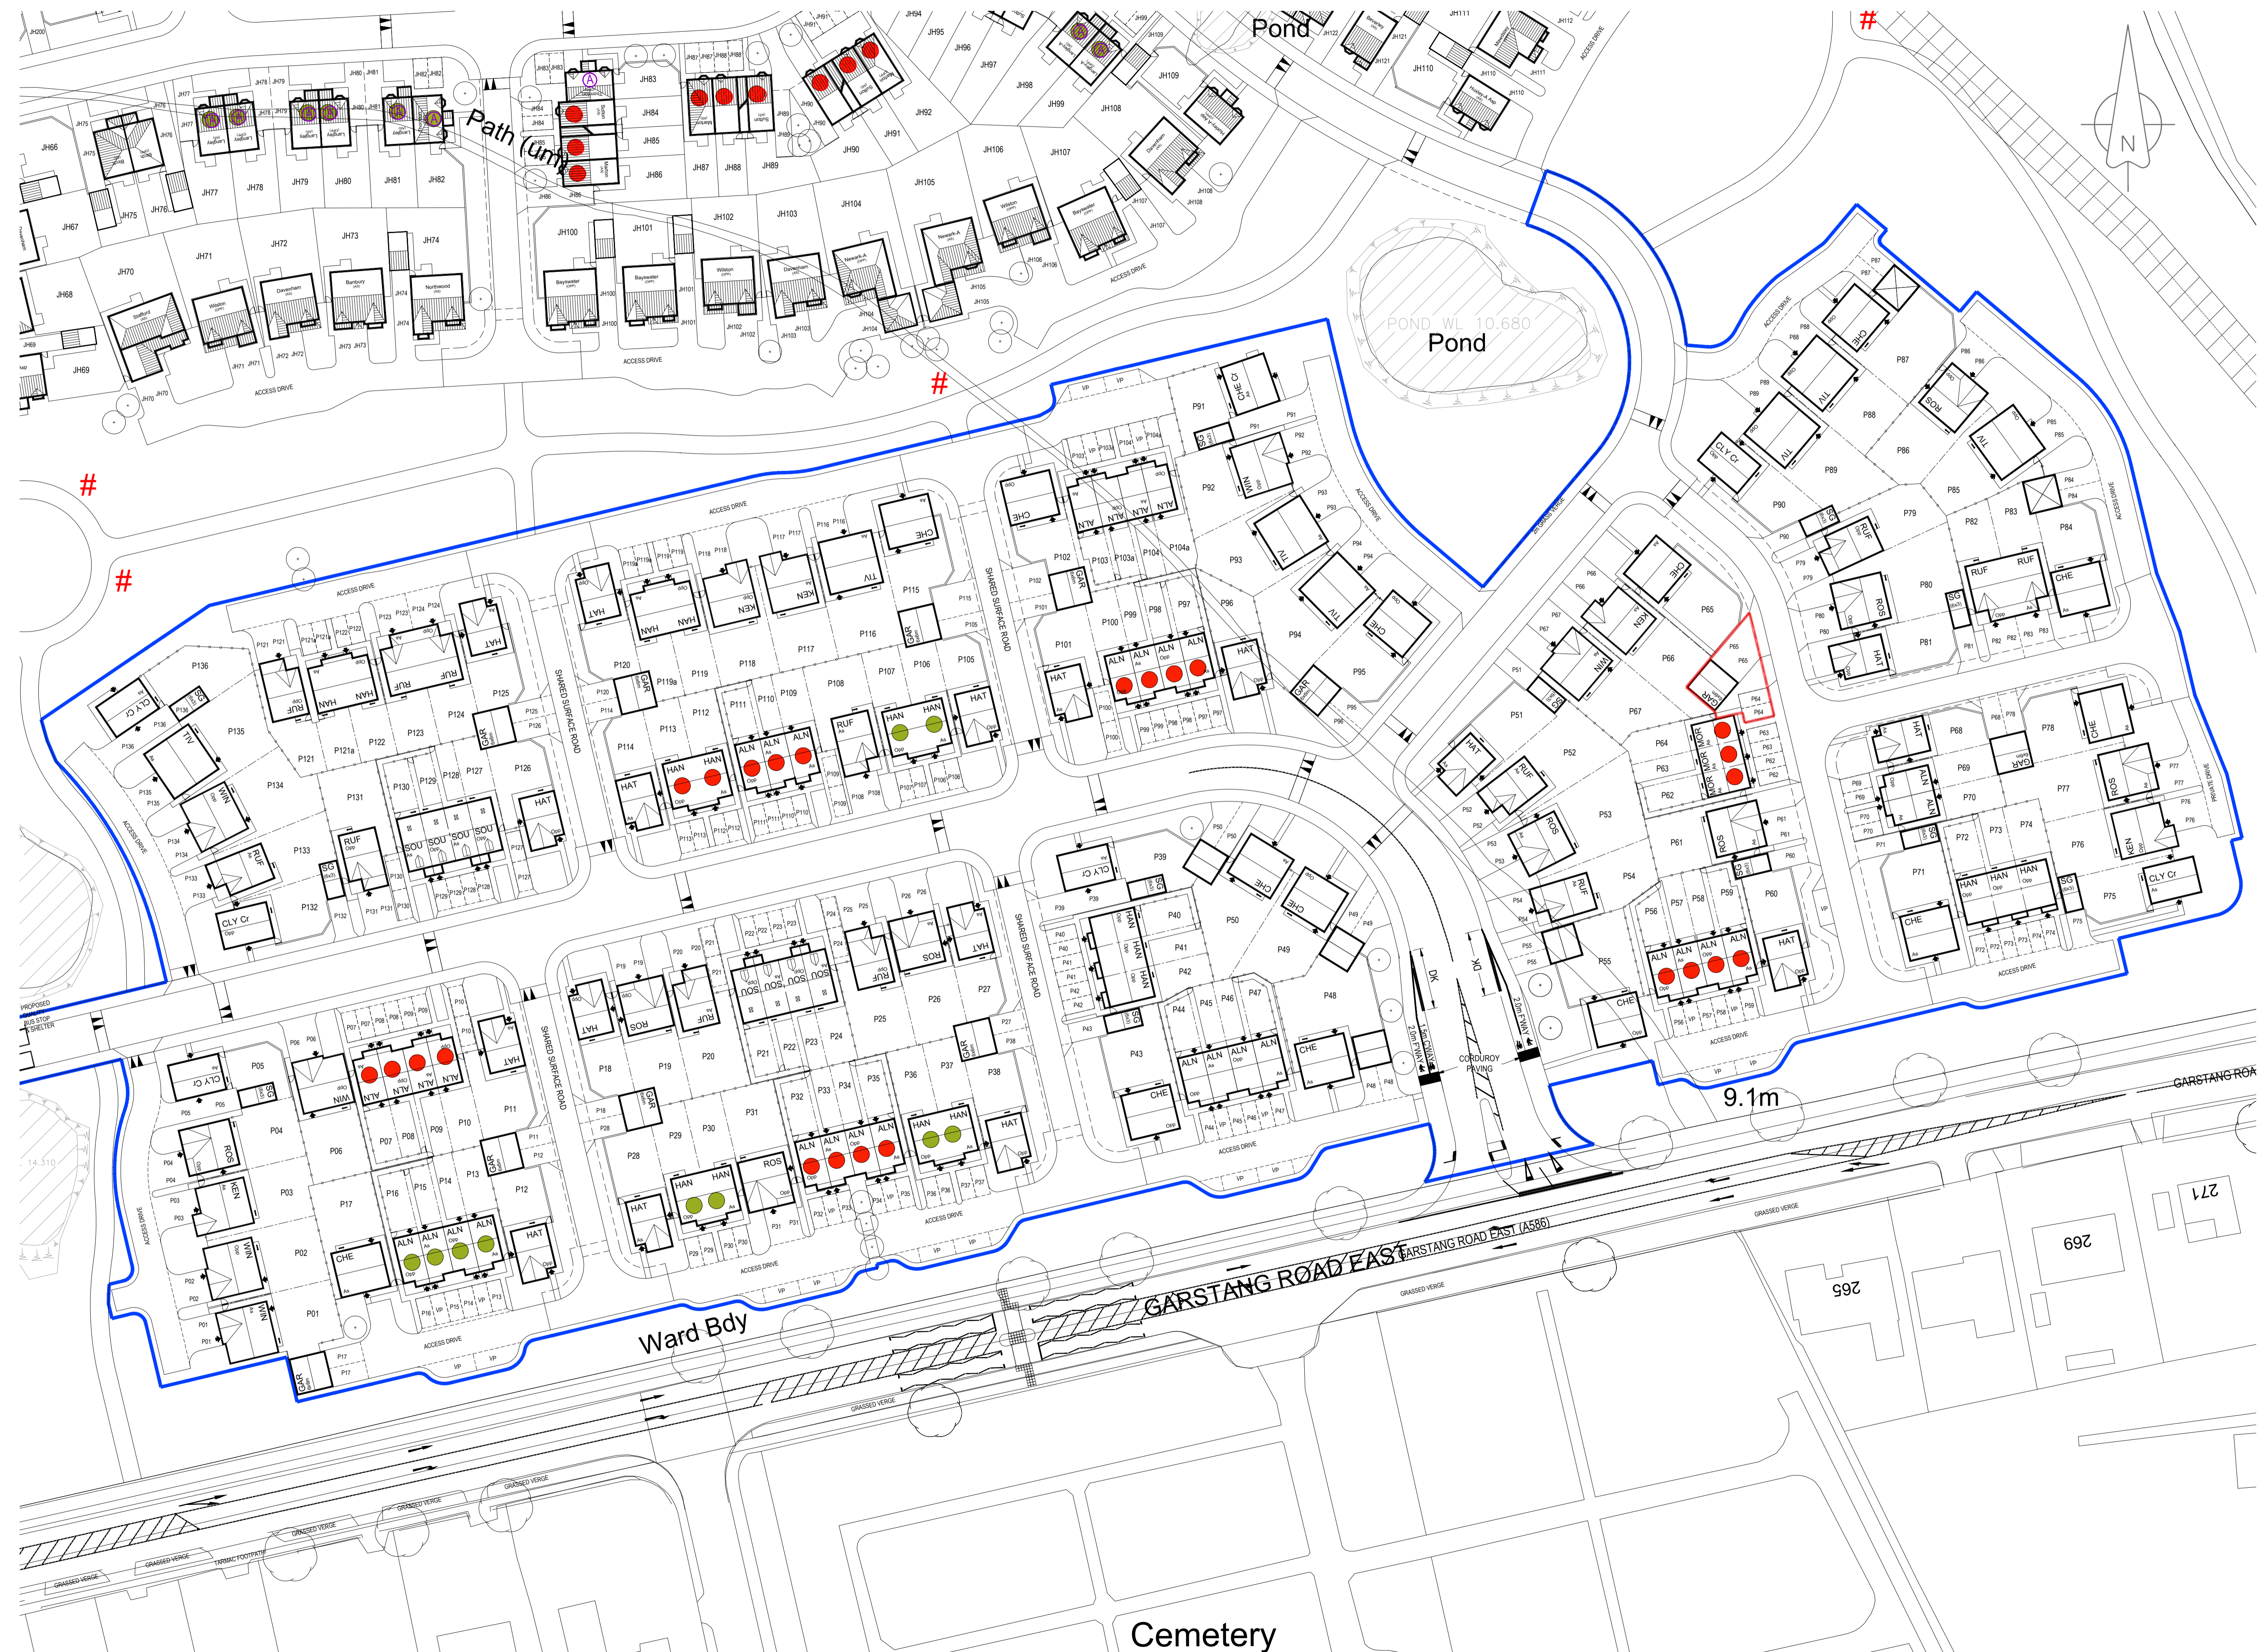

Phase 3			
HOUSE TYPE	SQ. FT.	NO.	TOTAL SQ. FT.
Morden	648	3	1644
Alnwick	638	33	21054
Hanbury	761	18	13698
Rufford	870	13	11310
Souter	932	8	7456
Hatfield	969	17	16473
Clayton corner	999	6	5994
Roseberry	1066	6	6396
Kendal	1190	6	6950
Chedworth	1222	15	18330
Winster	1275	6	7650
Twerton	1388	7	9786
TOTAL		140	128205

- Affordable - Rented Units (RSL)
- Intermediate - Discount to market units (RSL)
- Area subject to re plan planning submission

N	28.04.21	Plot 65 garage amended to double.	SDH
H	24.01.21	Plot 65 amended to match actual site foundation conditions.	A.Pa
L	11.03.20	Updated following IPA approval of plot 54-60 amended.	A.Pa
K	04.12.19	Parking adjacent to plot 1040 amended, as per IPA comments.	A.Pa
J	30.10.19	Parking adjacent to plot 1040 amended, as per IPA comments.	A.Pa
H	24.09.19	Plot 101 (not posted) amended following comments from IPA.	SDH
G	05.07.19	Repair affecting area units, 4 additional units.	SDH
F	07.04.19	Plots 54-60 conditions amended to allow better build approach, as per IPA comments.	A.Pa
E	29.03.19	Additional units submitted, as per IPA comment.	A.Pa
D	04.02.19	Key for off-site units updated.	A.Pa
C	24.03.18	Allocable Units indicated.	A.Pa
B	25.04.18	Garage area corrected, fence lines amended to suit.	A.Pa
A	14.02.18	Plot 68 repositioned.	SDH

Development	MOORFIELD PARK
Location	Poulton Le Fylde
Marketing Name	
Drawing Title	Planning Layout - Phase 3
Drawing Number	068.PL01.02
Revision	N Scale @ A1 1:500
Drawn By	A.Pa Date Started 05.12.2017
Checked by	Date

PERSIMMON
 Persimmon Homes Lancashire
 Persimmon House, Lancaster Business Park, Cotton Road, Lancaster, LA1 3RQ
 Tel: 01524 542 000 Fax: 01524 542 001 Web: www.persimmonhomes.com