

South Elevation


North Elevation



East Elevation

External Use of Materials:

- Walls:** to be wet dash render, painted Antique White to match existing walls.
- Windows / Doors:** to be brown d/g uPVC units to match ex.
- Roof:** extension and dormer to be Sarnafil o.s.a single ply membrane, grey.
- Dormer Cladding:** to be timber cladding painted brown to match ex. roof tiles.
- Rainwater Goods:** to be grey uPVC to match existing.

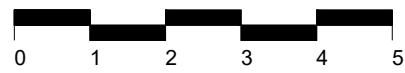

Scale in metres at 1:100

Proposed Elevations

REV	DATE	INTLS	AMENDMENT
DRAWING TITLE			

Proposed Elevations

PROJECT: Alterations
 LOCATION: 13 Hill Terrace, Birkhill
 CLIENT: Mr R Kennedy
 DATE: Apr' 21 SCALE: 1:100 @ A3 CAD FILE: D
 JOB No: 075 DWG No: 04 REV: