


This drawing is copyright. Contractors must check all dimensions on site. Only figured dimensions are to be worked from. Discrepancies must be reported immediately before proceeding.

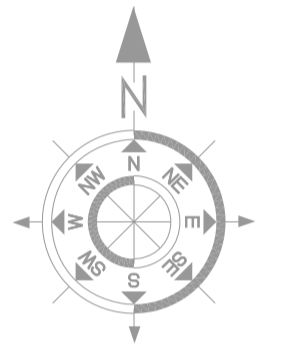

FINISHES:
 Roof:
 Walls:
 Windows & Door:

KEY:
 rwg = rain water gulley
 rwp = rain water pipe
 SVP = soil vent pipe
 AAV = air admittance valve.
 IC = inspection chamber



Boslowen, St Buryan, Penzance. TR19 6DT
 Contact Scott Matthews Tel: 07834 538994
 Email: scott@musura.com www.musura.com

Client: Mr I & Mrs F Flindall
 Project: Conversion of Barns at Chypraze Farm, Morvah, Pendeen, Penzance TR19 7TU.

Drawing: Location Plan.

Scale: 1:2500 @ A1

Date: Sept/Oct 2014 By: SM

Revisions: Revision A - Nov 2015 - Red and blue lines amended.

Drawing No: CPF 001

Revision No: A

STAGE: PLANNING