



This drawing is copyright. Contractors must check all dimensions on site. Only figured dimensions are to be used. Discrepancies must be reported immediately before proceeding.

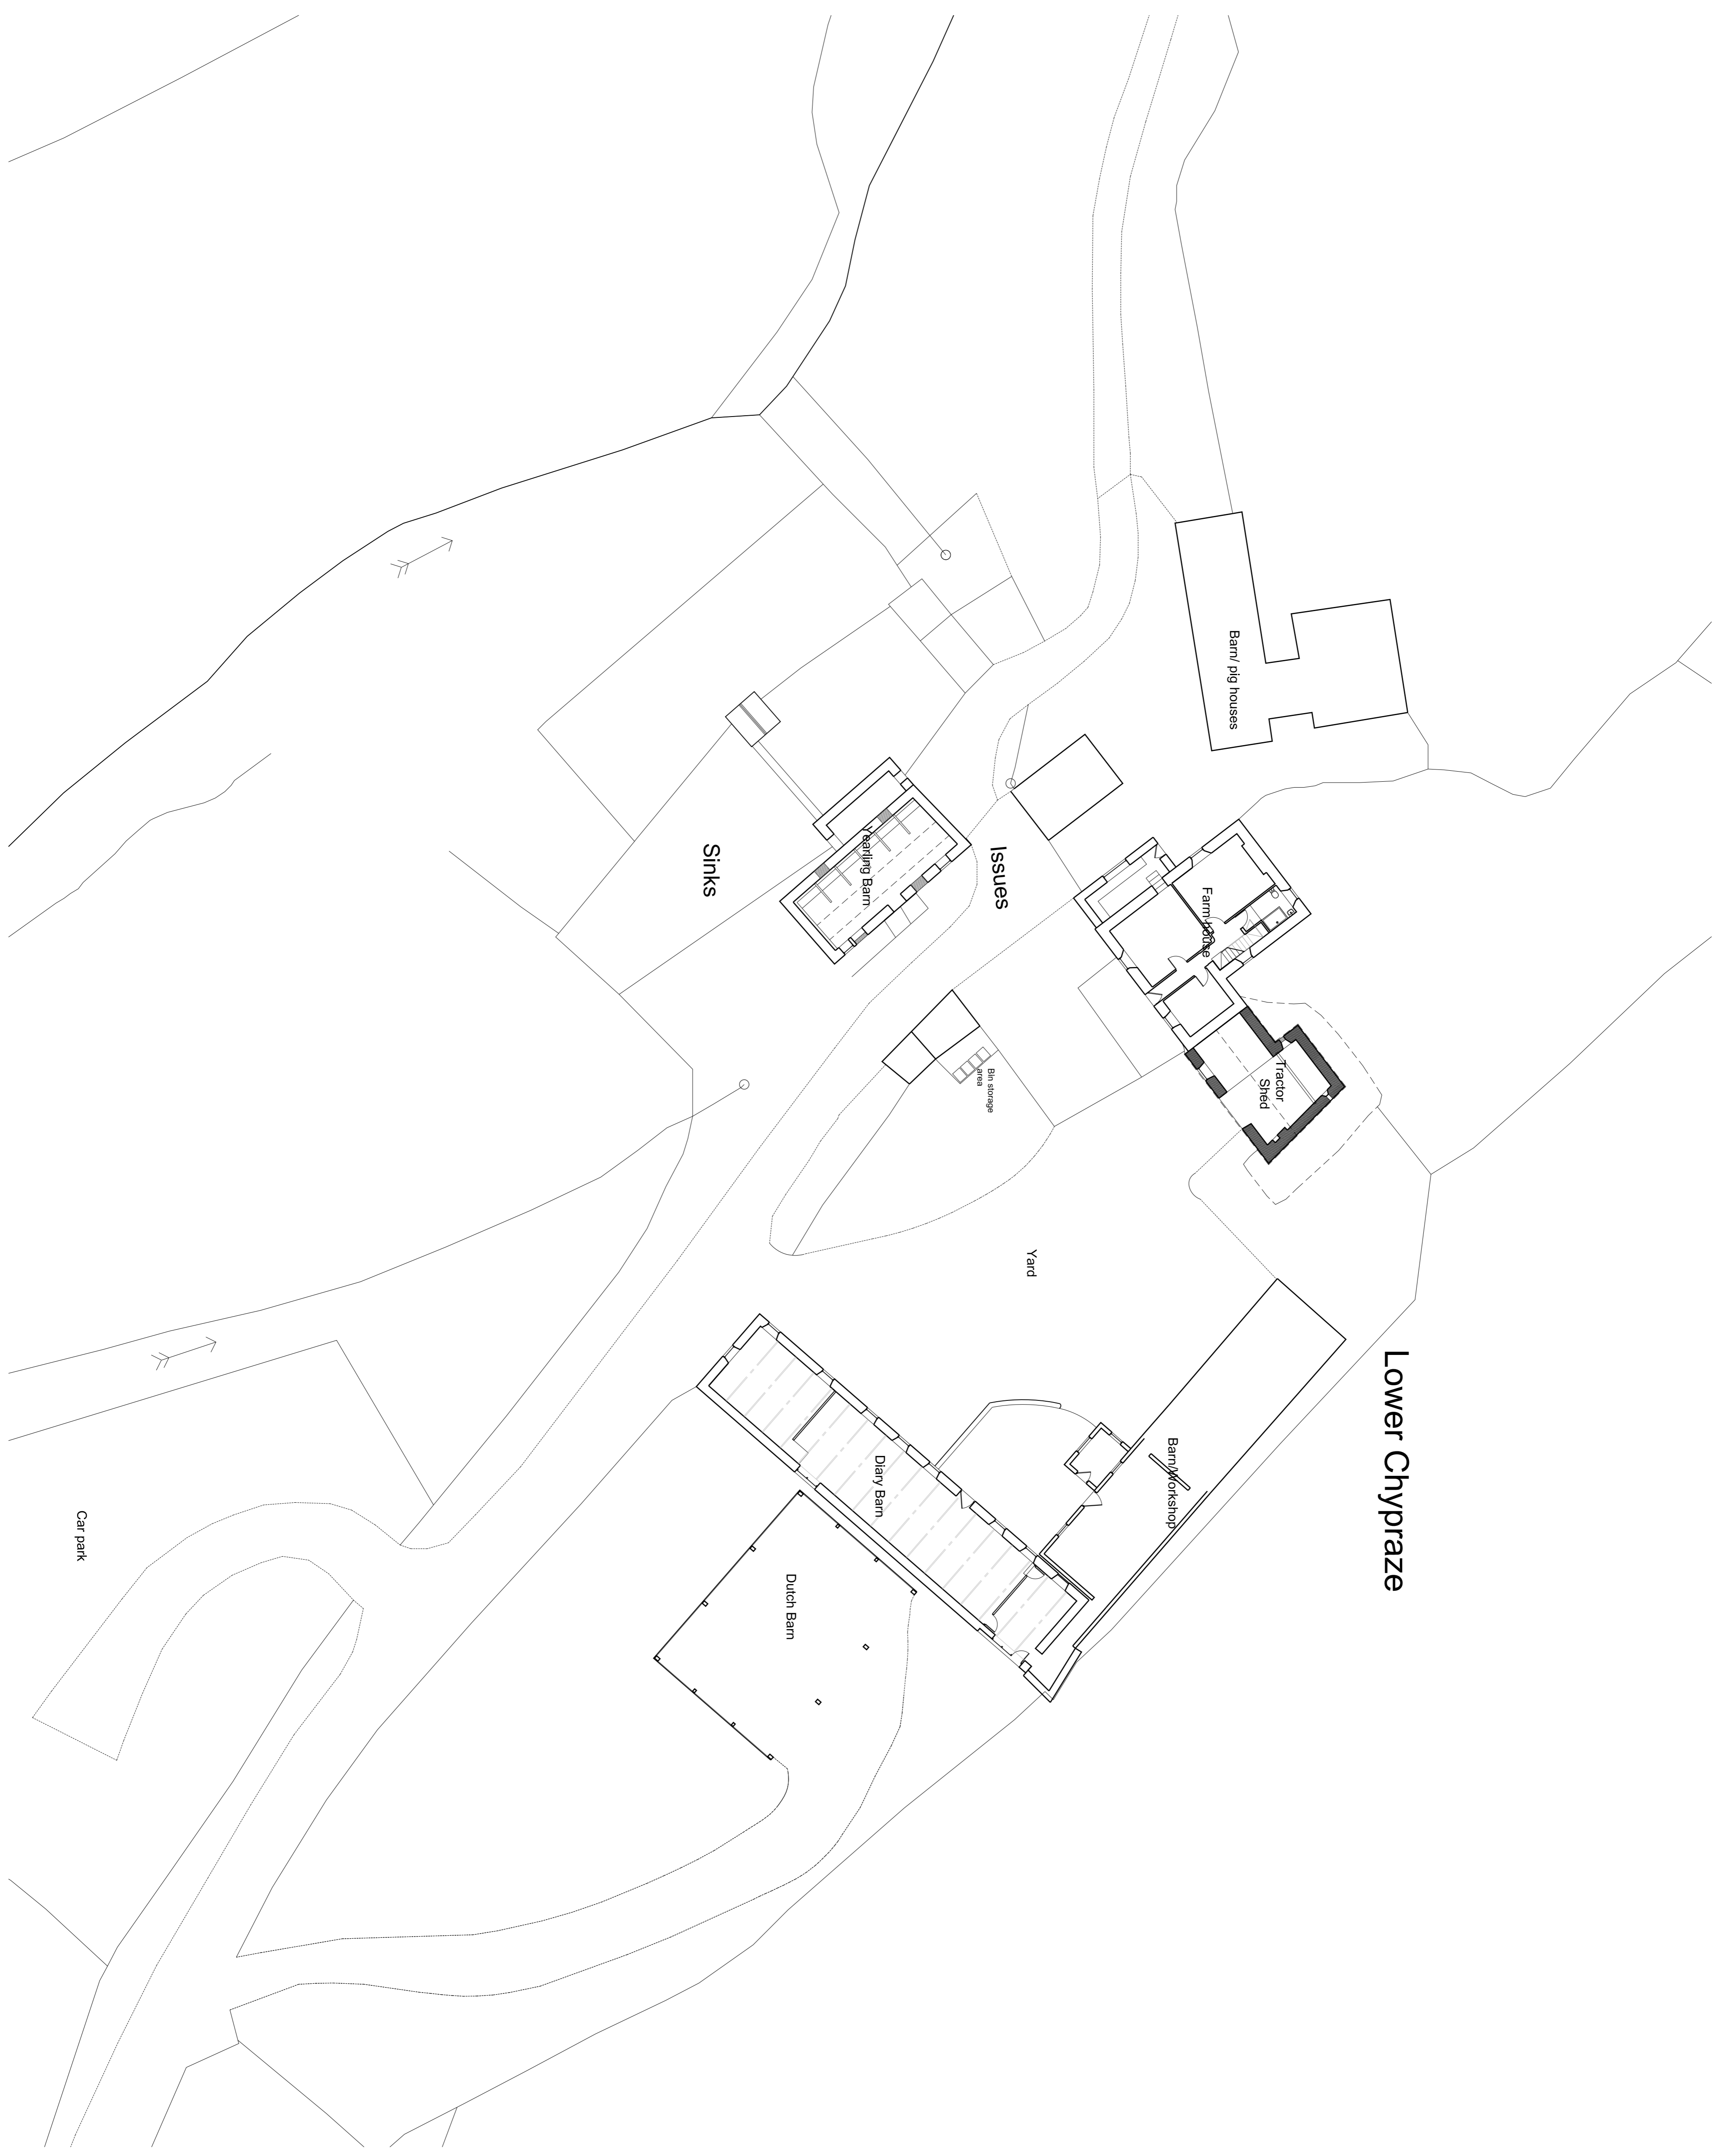

- FINISHES:**
- Roof:**
- Walls:**
- Windows & Door:**
- KEY:**
- rwg = rain water gully
 - rwp = rain water pipe
 - SVP = soil vent pipe
 - AAV = air admittance valve
 - IC = inspection chamber

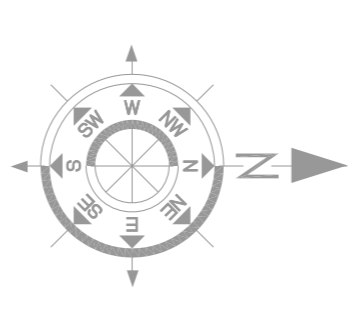

Bodolwen, St Burgan, Penzance, TR19 6DT
 Contact: Scott Matthews TEL: 07834 53894
 Email: scott@musura.com www.musura.com

Client: Mr & Mrs Ffrenchall
Project: Commission of Report, Cyprian Stn, Wexham, Penzance TR19 7TU

Drawing: Block Plan
Scale: 1:200 @ A1
Date: Sep/Oct 2014
By: SM

Drawing No.: CPF-002	Revision No.:
STAGE: PLANNING	