



This drawing is copyright. Contractors must check all dimensions on site. Only figured dimensions are to be used. Discrepancies must be reported immediately before proceeding.

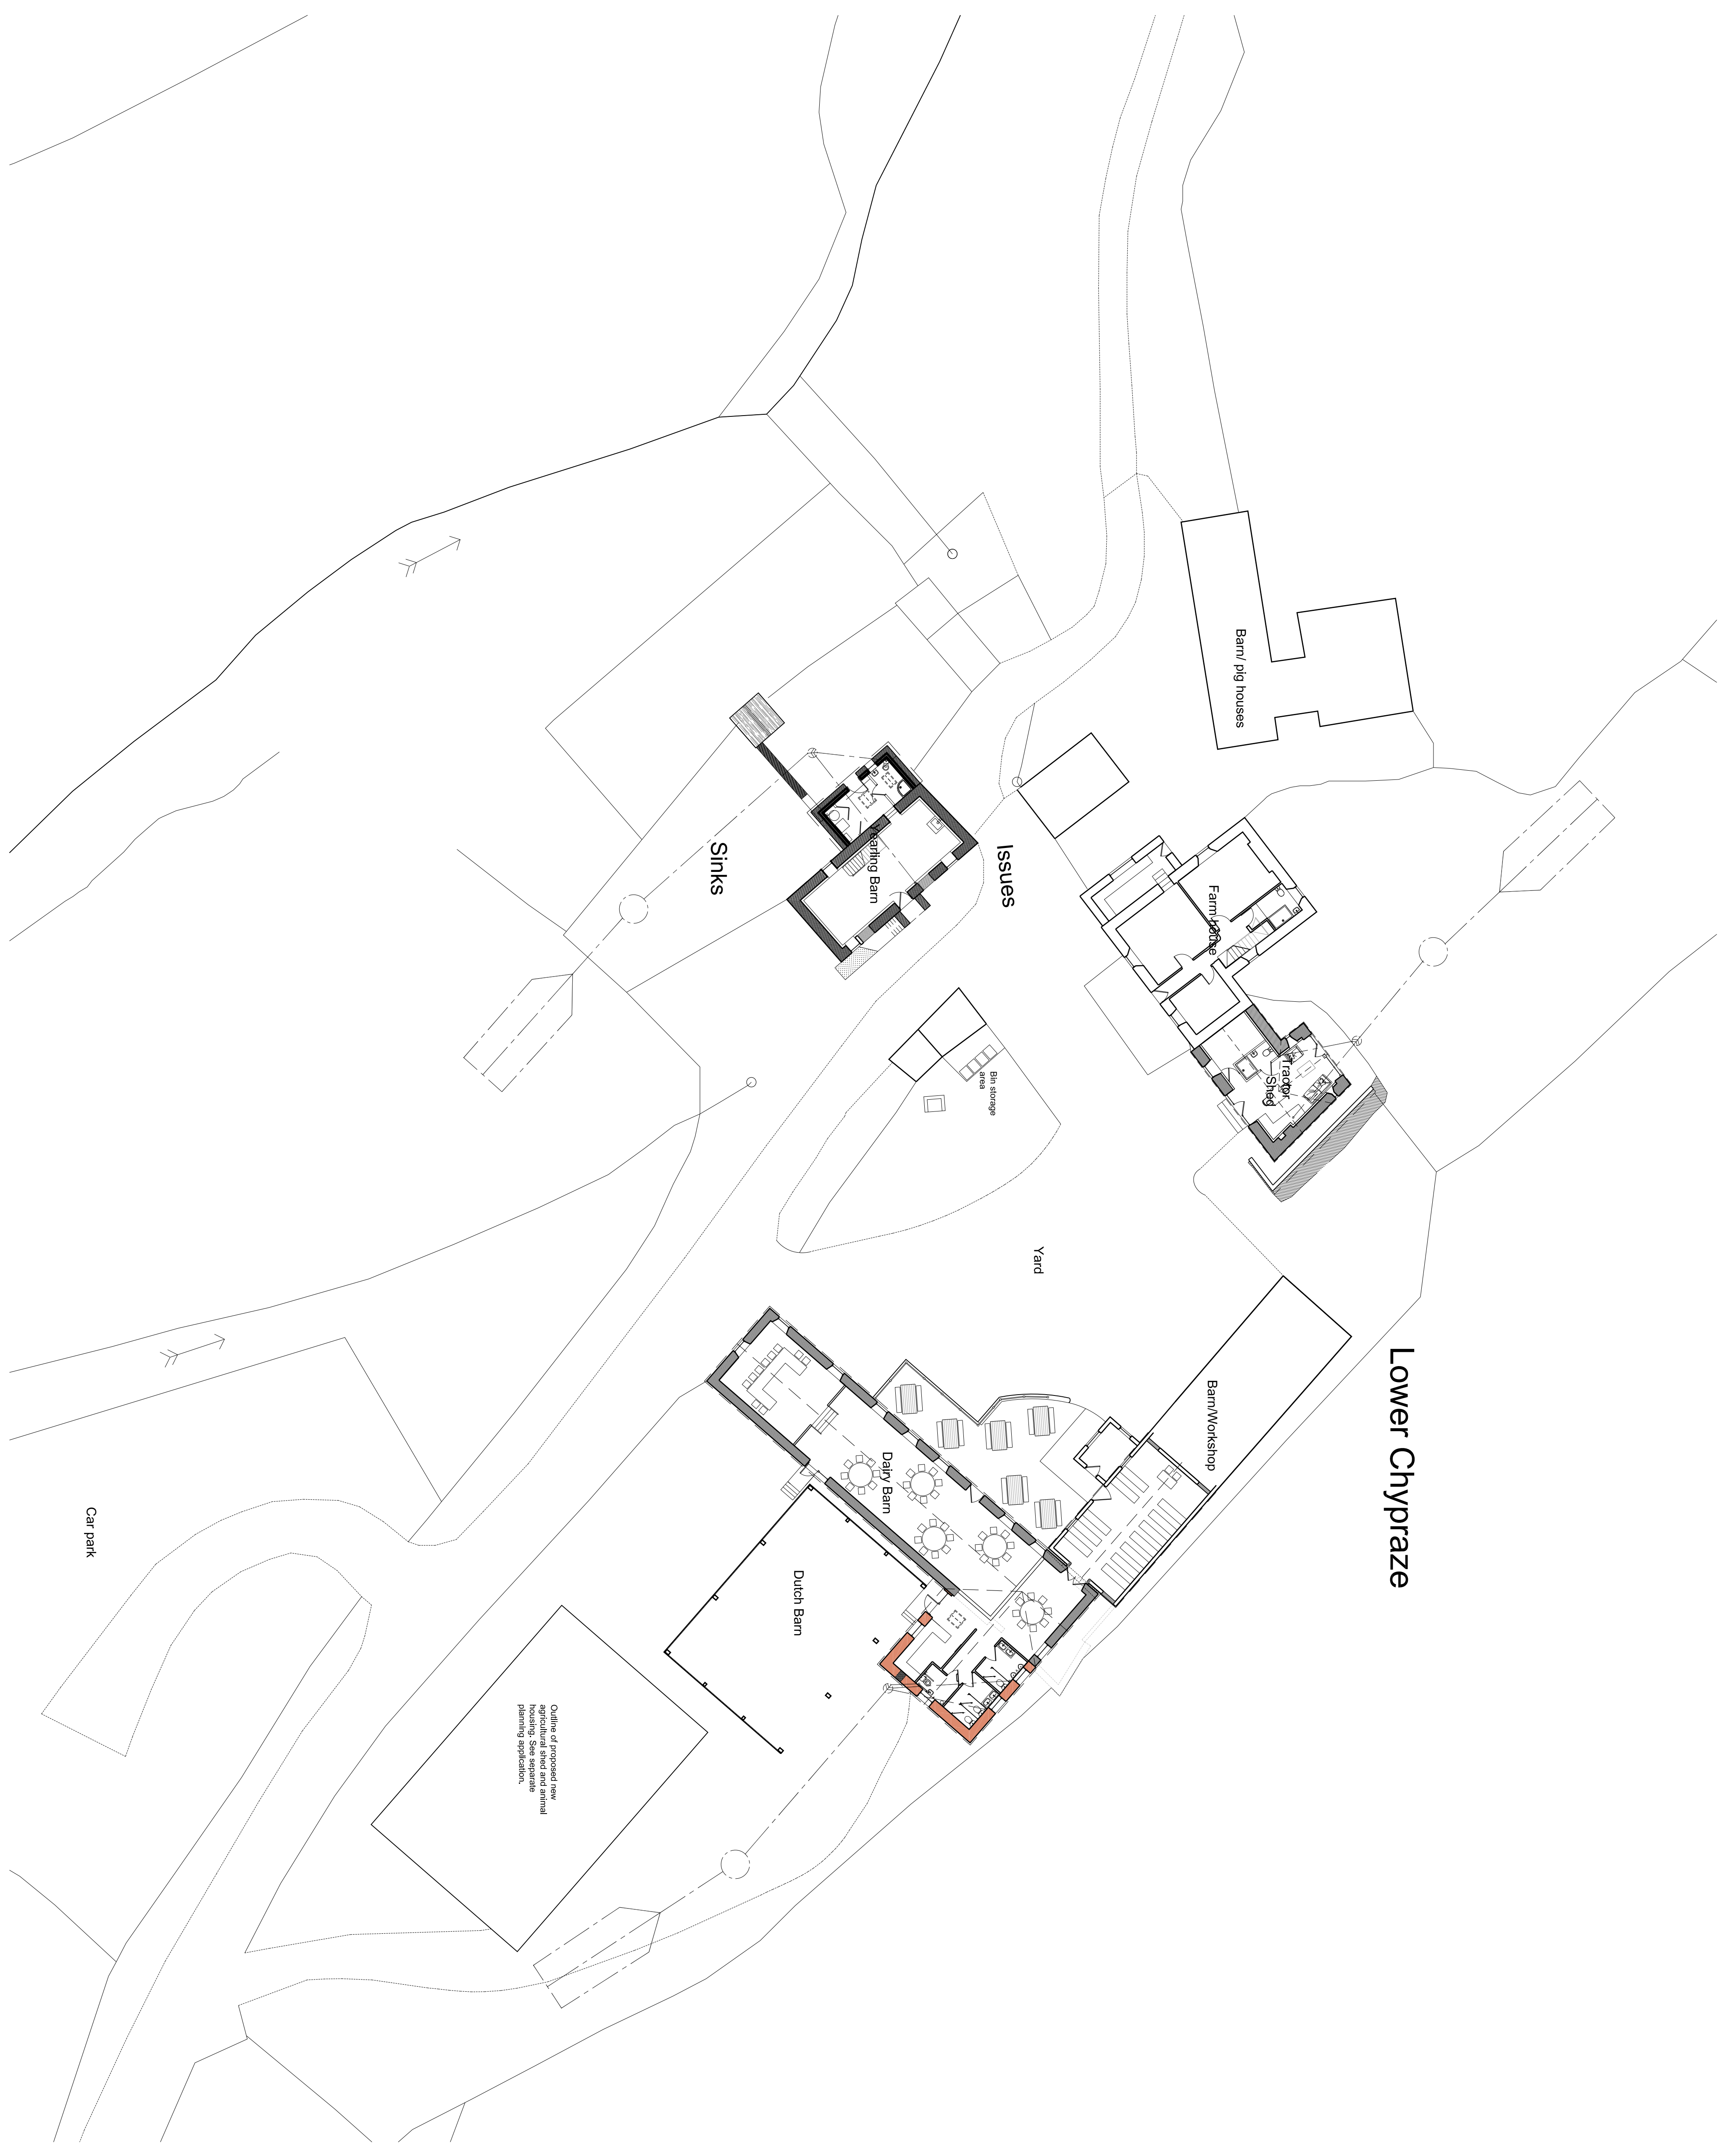

- FINISHES:**
- Roof:**
- Walls:**
- Windows & Door:**
- KEY:**
- rwg = rain water gully
 - rwp = rain water pipe
 - SVP = soil vent pipe
 - AAV = air admittance valve
 - IC = inspection chamber

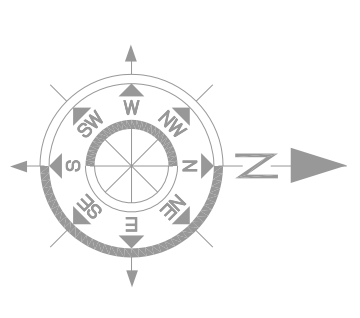

Bodolwen, St Burvan, Penzance, TR19 6DT
 Contact Scott Matthews TEL 07834 53894
 Email: scott@musura.com www.musura.com

Client: Mr & Mrs Ffrenchall
Project: Commission of Plans for Cyprian farm, Worsell, Penzance TR19 7TU

Drawing: Block Plan as proposed

Scale: 1:200 @ A1

Date: Sep/Oct 2014

Revisions: Revision A - 12/02/2016 Amendments following the planning officer's recommendations.
 Revision B - 04/03/2016 Amendments to yealling barn external steps.

Drawing No.: C/P/002 - A **Revision No.:** B
STAGE: PLANNING