



PROPOSED EE & H3G 20.0M HIGH PHASE 7 MONOPOLE TO BE INSTALLED ON NEW ROOT FOUNDATION C/W WRAPAROUND CABINET

PROPOSED EE & H3G 2NO. DRAW-PIT TO BE INSTALLED FOR DUCT MARSHALLING TO STREETWORK POLE (TYP.)

PROPOSED EE BBU CABINET INSTALLED ON NEW IN-GROUND ROOT FOUNDATION

PROPOSED EE WILTSHIRE CABINET TO BE INSTALLED ON CONCRETE BASE

EXISTING STEEL HOOP BARRIER

PROPOSED EE & H3G MK5B LINK AC CABINET TO BE INSTALLED ON CONCRETE BASE.

EXISTING SERVICE INSPECTION CHAMBER

EXISTING LAMPPOST 6.00m HIGH (APPROX)

EXISTING DRAINAGE CHAMBER

PROPOSED EE & H3G 2NO. 600MMØ TRANSMISSION DISHES TO BE INSTALLED MOUNTED TO BRACKETS ON MONOPOLE

EXISTING 2NO. DRAINAGE CHAMBER

EXISTING LAMPPOST 6.00m HIGH (APPROX)

EXISTING CTIL CABINETS FIXED ON CONCRETE BASE

ILDERTON ROAD CAR PARK

PROPOSED H3G BOWLER CABINET TO BE INSTALLED ON CONCRETE BASE.

PROPOSED H3G BBU CABINET INSTALLED ON NEW IN-GROUND ROOT FOUNDATION

PROPOSED EE & H3G KOMODO CABINET TO BE INSTALLED ON CONCRETE BASE.

GROUND LEVEL ±0.00m


TREE LEVEL +14.00m AGL (APPROX)

TREE LEVEL +14.00m AGL (APPROX)

ELEVATION

ILDERTON ROAD (20MPH)

PROPOSED MAX CONFIGURATION SITE PLAN

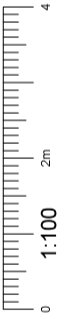

Antenna Aperture ID	Proposed 4G/5G Bearing	Shared/EE/H3G
A1	30°	H3G
A2	30°	EE
A3	30°	SHARED
A4	30°	SHARED
B1	150°	H3G
B2	150°	EE
B3	150°	SHARED
B4	150°	SHARED
C1	270°	H3G
C2	270°	EE
C3	270°	SHARED
C4	270°	SHARED

NOTES:
1. ALL DIMENSIONS IN MM UNLESS OTHERWISE NOTED.

Master:	MBNL/EE/H3G	Project:	NTQ	Purpose of Issue:	GA	A
M001	MBNL	NTQ	NTQ	GA	GA	A
Date:	28/04/2021	Revision / Upgrade Description:	First Issue - Site nomination dated: 09/09/2020			
Drawn:	J.Ellis	Checked:	A.Sally	Approved:	F.Denis	

Hubbison 3G UK Limited
 Six House, 20 Overhill Road
 Malmesbury, Wiltshire
 SN6 7JH
 Tel: 01295 700 000
 Fax: 01295 700 011

H3G Base Station Information line
 0845 6440000
 Android Emergency Numbers to 112

Hatfield Business Park
 Hatfield
 Hertfordshire
 AL10 9BW
 Tel: 01707 315000
 Fax: 01707 318001

MBNL
 Mobile Broadband Network Limited
 Sixth Floor, Thames Tower, Station Road, Reading, RG1 1LX

Design Consultant & Principal Contractor.

waldon

WALDON TELECOM
 PHOENIX HOUSE
 PYRFORD ROAD
 WEST BYFLEET
 SURREY
 KT14 6RA
 TEL: 01932 411011
 FAX: 01932 411012

Site Name: ILBERTON ROAD
 Site ID: 1571132

Address: ILBERTON ROAD,
 BERMONDSEY,
 SOUTHWARK, LONDON,
 SE16 3EQ

Title: 215 MAX CONFIGURATION SITE PLAN
 Project: NNTQ

EE Cell ID:	MBNL Cell ID:	3UK Cell ID:
76607	SWK182	SE0173
Master Drawing No: 1571132_SWK182_76607_SE0173_M001		
Issue: A		

Passive Infrastructure Equipment Capacity & Lead Operator			
	A	B	C
HS2	HS2	HS2	HS2
LEAD			TBC