

NOTES

Do not scale this drawing.

It is the Contractor's responsibility to report any inconsistencies on this drawing, or between drawings, to the Architects and to request clarification and instruction before proceeding. All dimensions to be checked on site prior to commencement of construction and prior to ordering of materials and components.

Following electronic transfer of drawing information, it is the responsibility of the recipient to check the accuracy of the information. It is not the responsibility of the Architect to check or deliver to or on behalf of third parties without our permission. It remains our property and must be returned on request.

All rights described in Chapter IV of The Copyright, Design and Patents Act 1988 have been generally asserted.



REVISION DESCRIPTION	DATE	DRAWN	CHECKED

40B Spains Wharf
Glasgow
G4 9TH
t: 0141 649 2298
&
Cubic CoWork
Unit 5 Lisburn Square
B1728 1TS
t: 02892 528 078
e-mail: info@10architects.com

A10 Architects Ltd is registered in Scotland as a limited liability company with the registered number SC23254. Registered office: 40B Spains Wharf, Glasgow, G4 9TH

10 Architects

--- SITE BOUNDARY ---

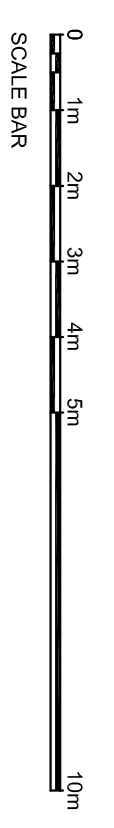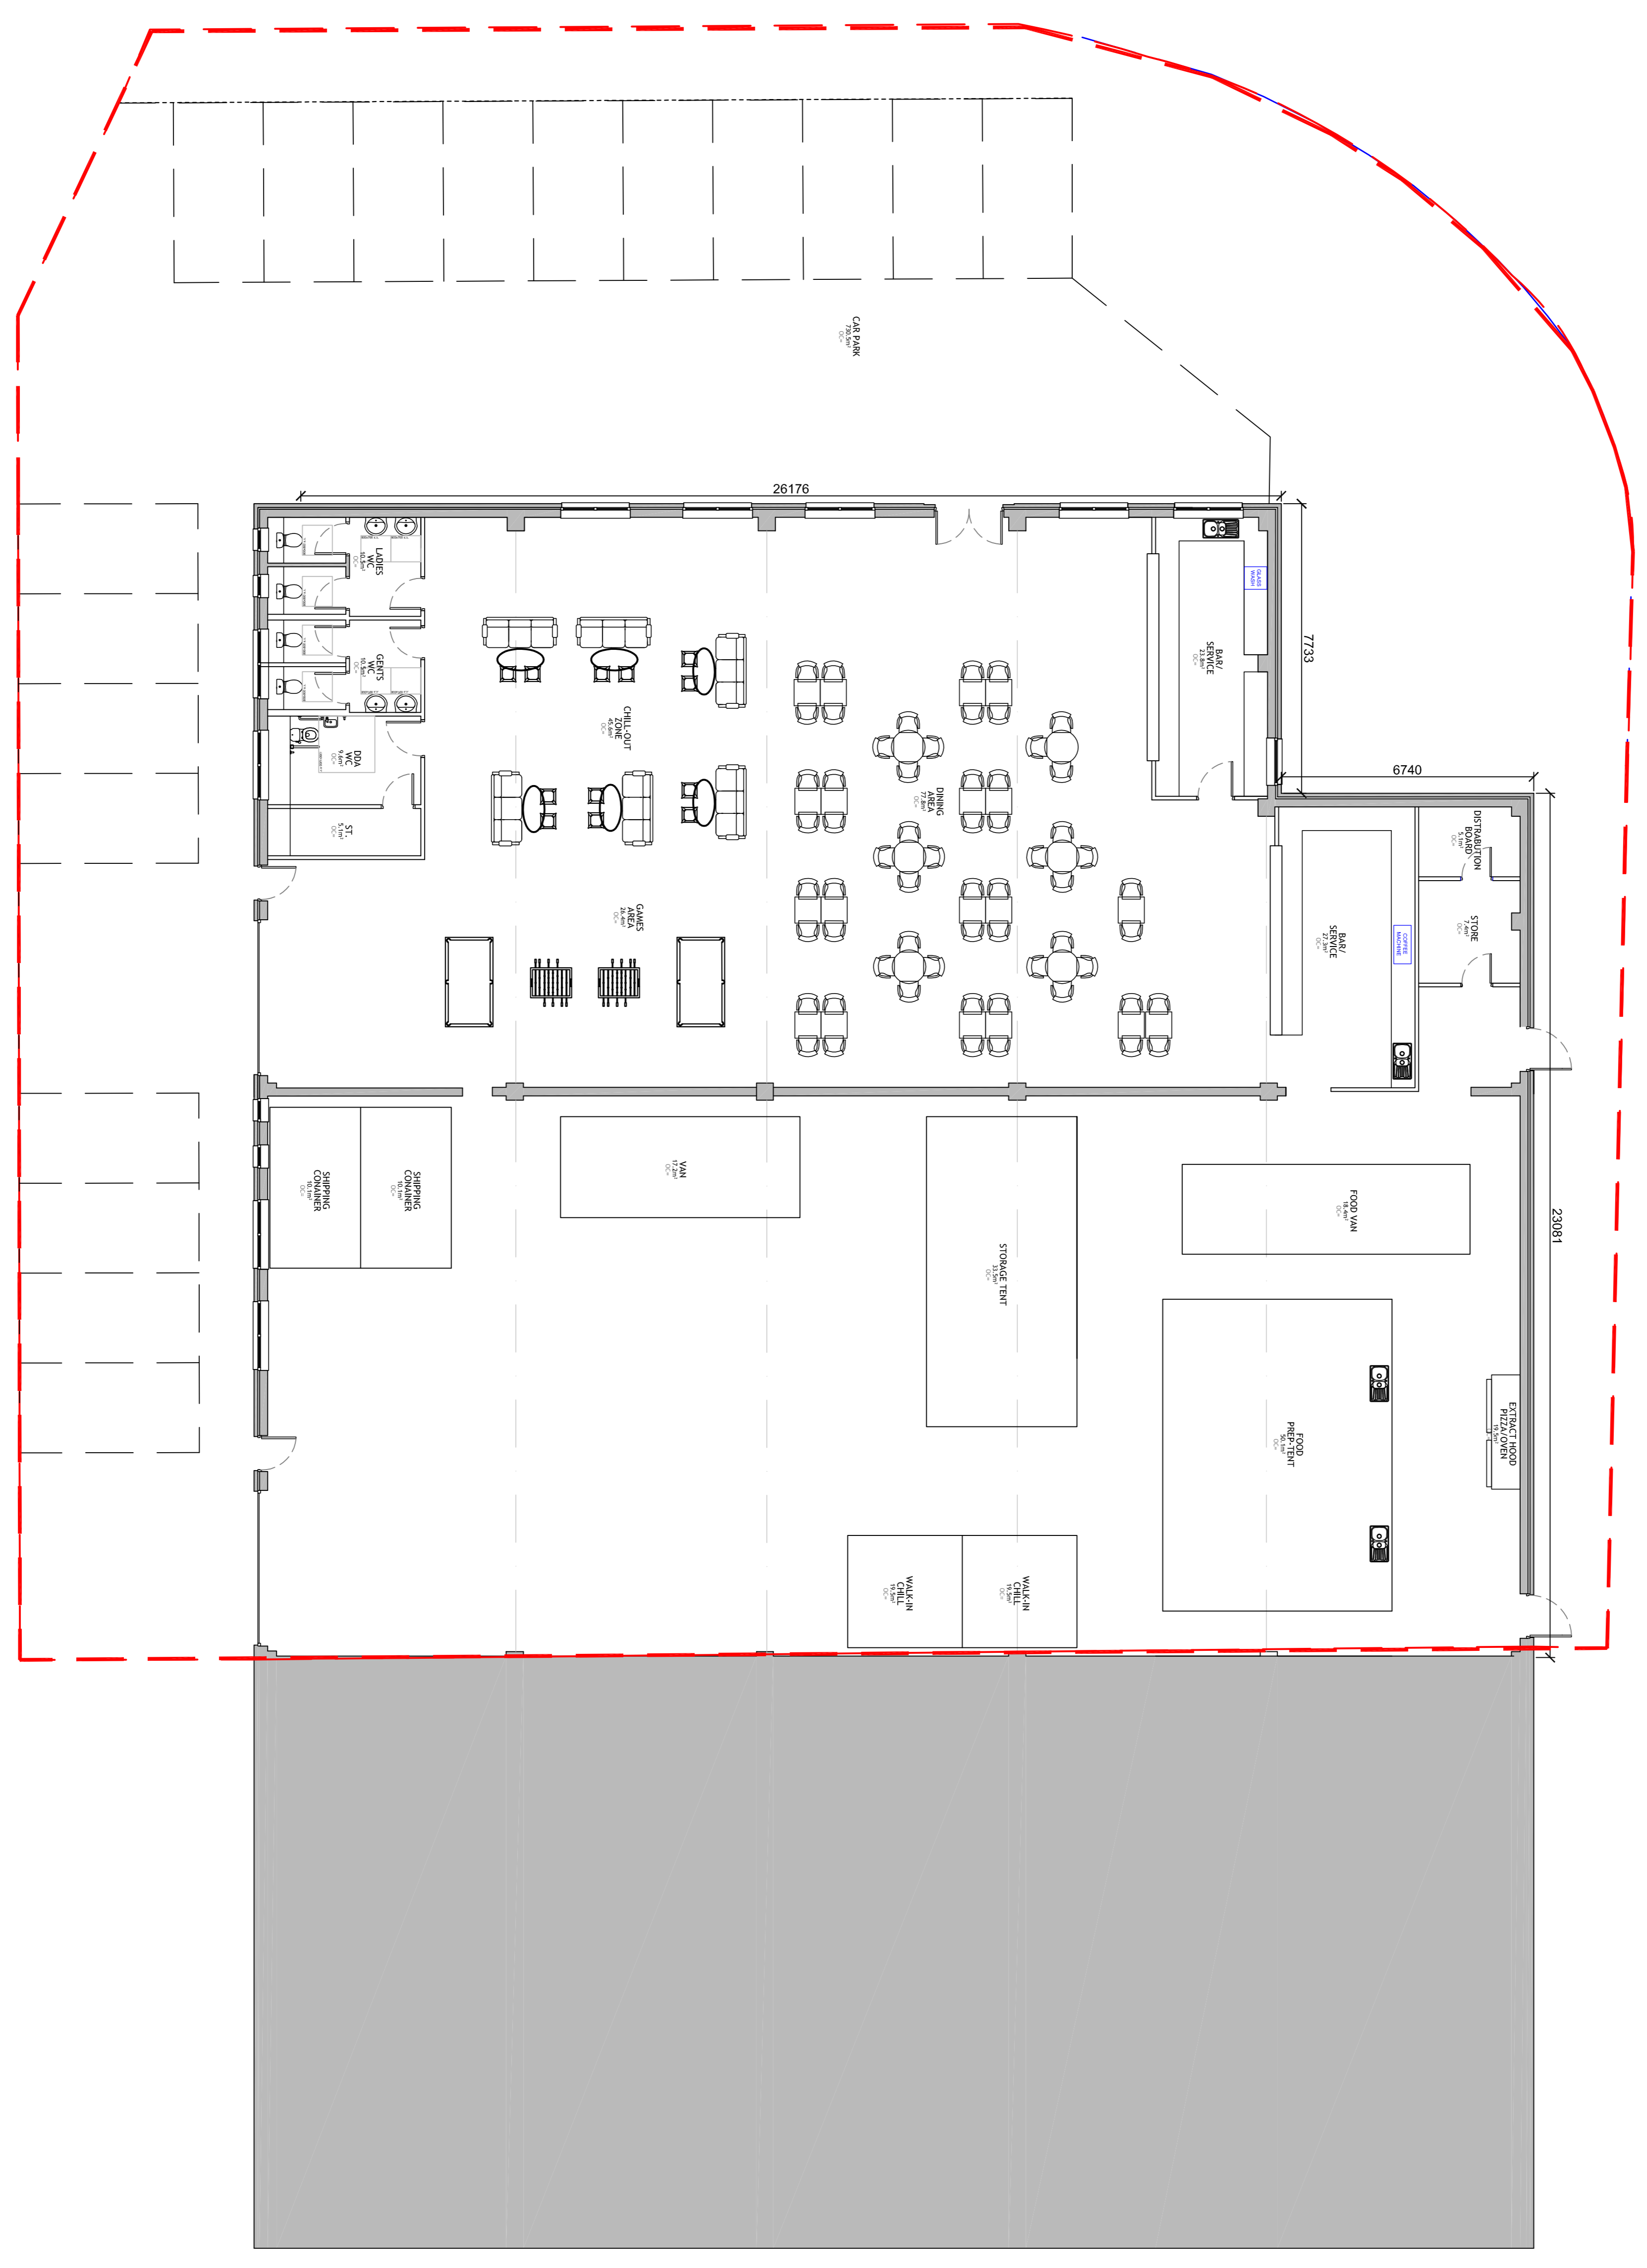

TITLE	DATE	DRAWN	CHECKED
EXISTING PLAN			

JOB NUMBER	DRAWING NUMBER	REV
1512	ALL1001	

SCALE	SHEET SIZE	DATE	DRAWN BY	CHECKED BY
1:100	A1	21/04/2021	RS	DC

WORK STAGE	PURPOSE
3	PLANNING