


A	General amendments further to meeting with client dated 18.02.21.	22/02/21
B	Alteration to bedroom 4.	23/02/21
C	Project name amended.	01/03/21

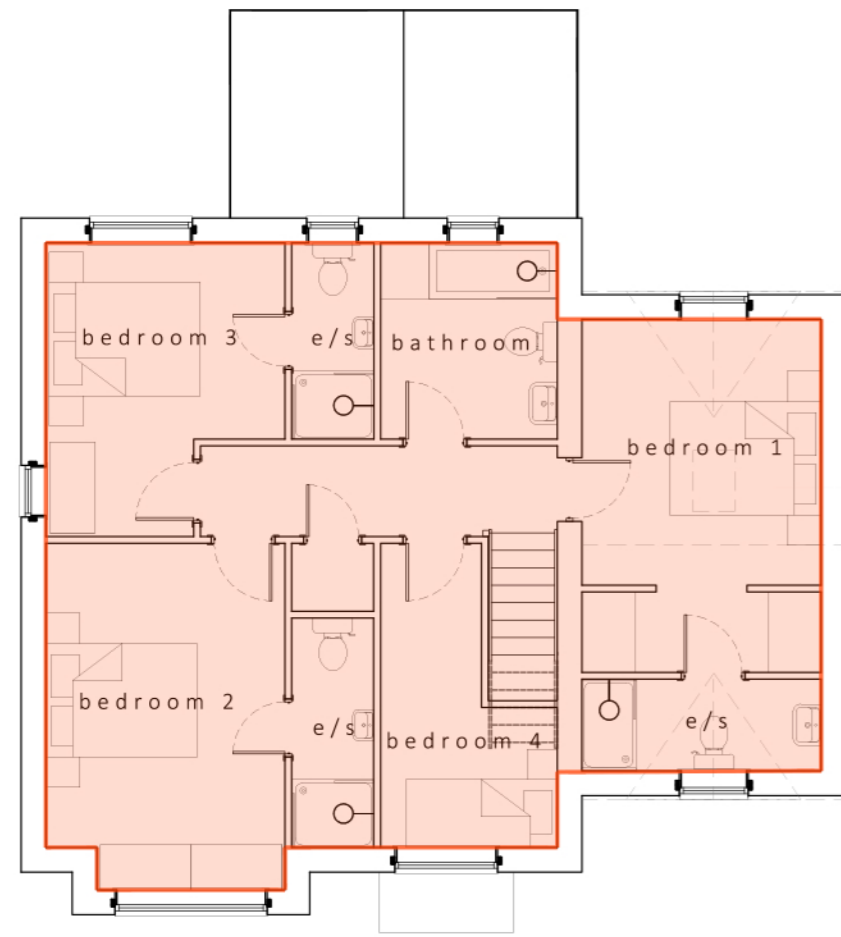


first floor plan



front elevation




rear elevation

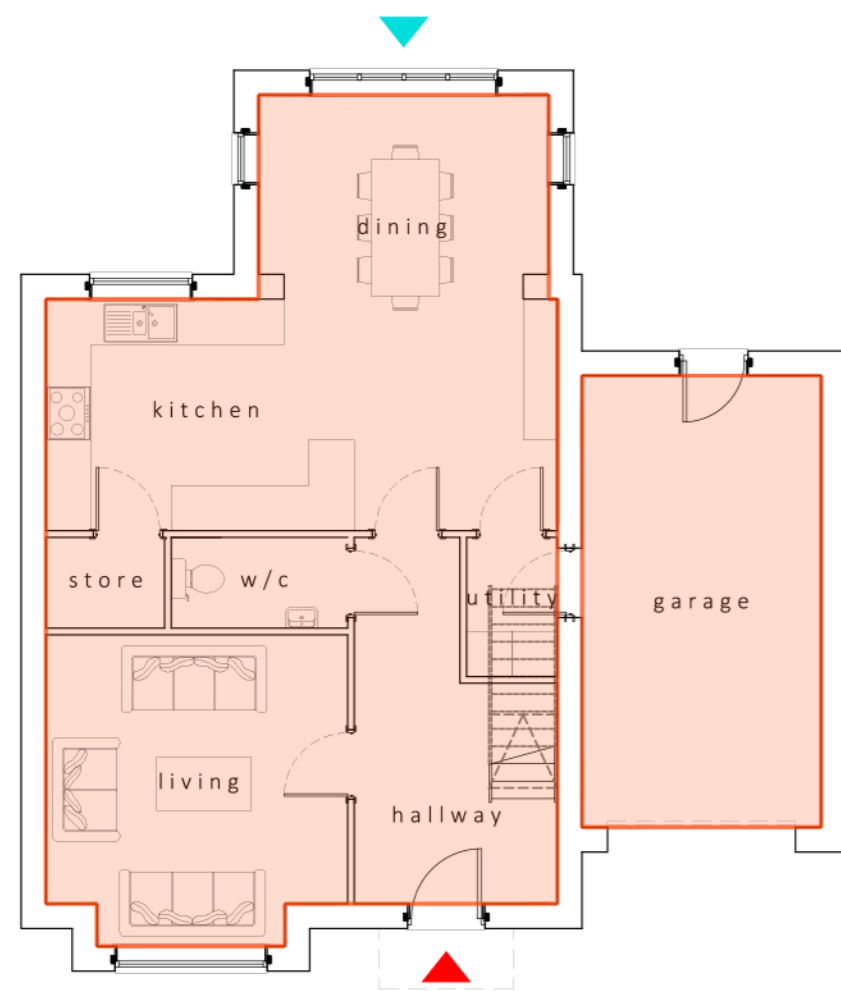

ground floor plan



side elevation

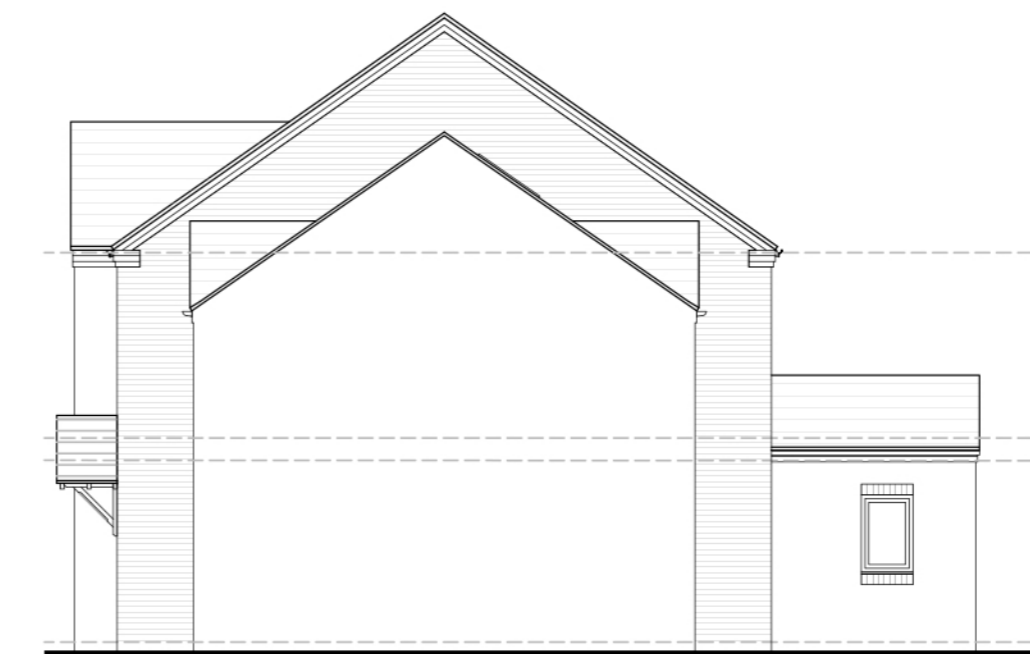

side elevation



zebra architects ltd. is part of zebra group consulting ltd.

30 st georges square | worcester | wr1 1hx
hello@zebraarchitects.co.uk | 01905 351 472

Ordnance Survey (c) Crown Copyright. All rights reserved. Licence number 100022432

Copyright is reserved by Zebra Architects and the drawing is issued on the condition that it is not copied either wholly or in part without first obtaining written consent from them. Do not scale from this drawing, figured dimensions only to be used. All dimensions to be checked on site before commencement of any work, shop drawings or the ordering of materials. This drawing is to be read in conjunction with appropriate consultant engineers' drawings, schedules, specification and manufacturer's information.

plot 02; plot 3 [handed]; plot 05.

