


## REAR OF BUILDING

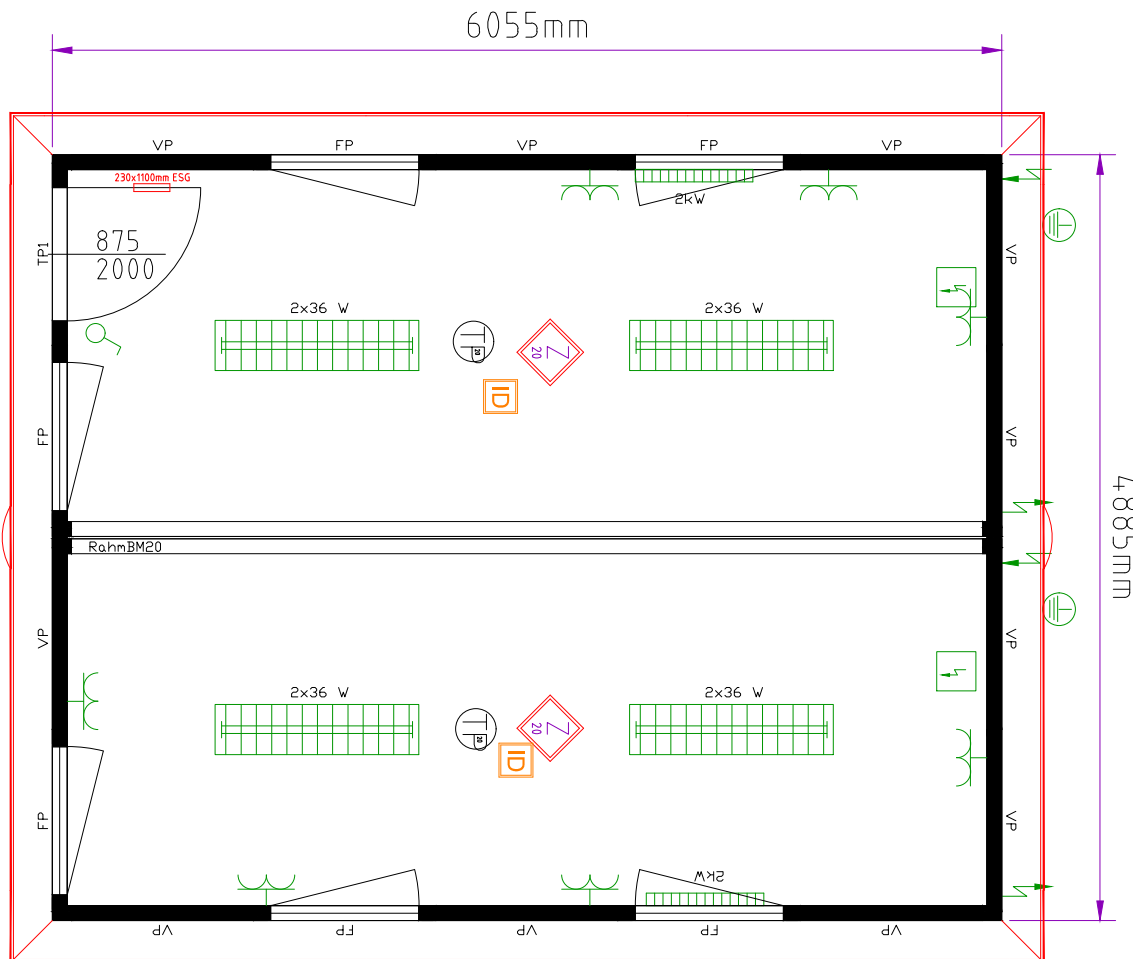

## FRONT OF BUILDING

We can design a similar or bespoke building to suit your exact requirements.  
Nationwide delivery & installation available.

## 2 SECTION OPEN PLAN MODULAR BUILDING

6m x 4.8m (29m<sup>2</sup>) / 20' x  
16' (320ft<sup>2</sup>)

### This building consists of...

1 External Doors with glazed  
vision panel (875mm x 2000mm)

Up to 6No. UPVC Double Glazed  
Tilt & Turn Windows with  
integrated Aluminum Roller  
Shutters / Blinds

Twin Power Sockets throughout

2kW Eco Heaters with  
Integrated Timer

Cat2 Light Fittings

Grey Vinyl over 22mm High  
Density Cement Bound Flooring

**Window & door layout can be  
configured to meet your  
requirements**

Additional windows & doors can be  
added

Est. 1999  
**concept**<sup>o</sup>  
accommodation ltd

info@conceptaccommodation.co.uk

www.conceptcabins.co.uk