


REAR OF BUILDING

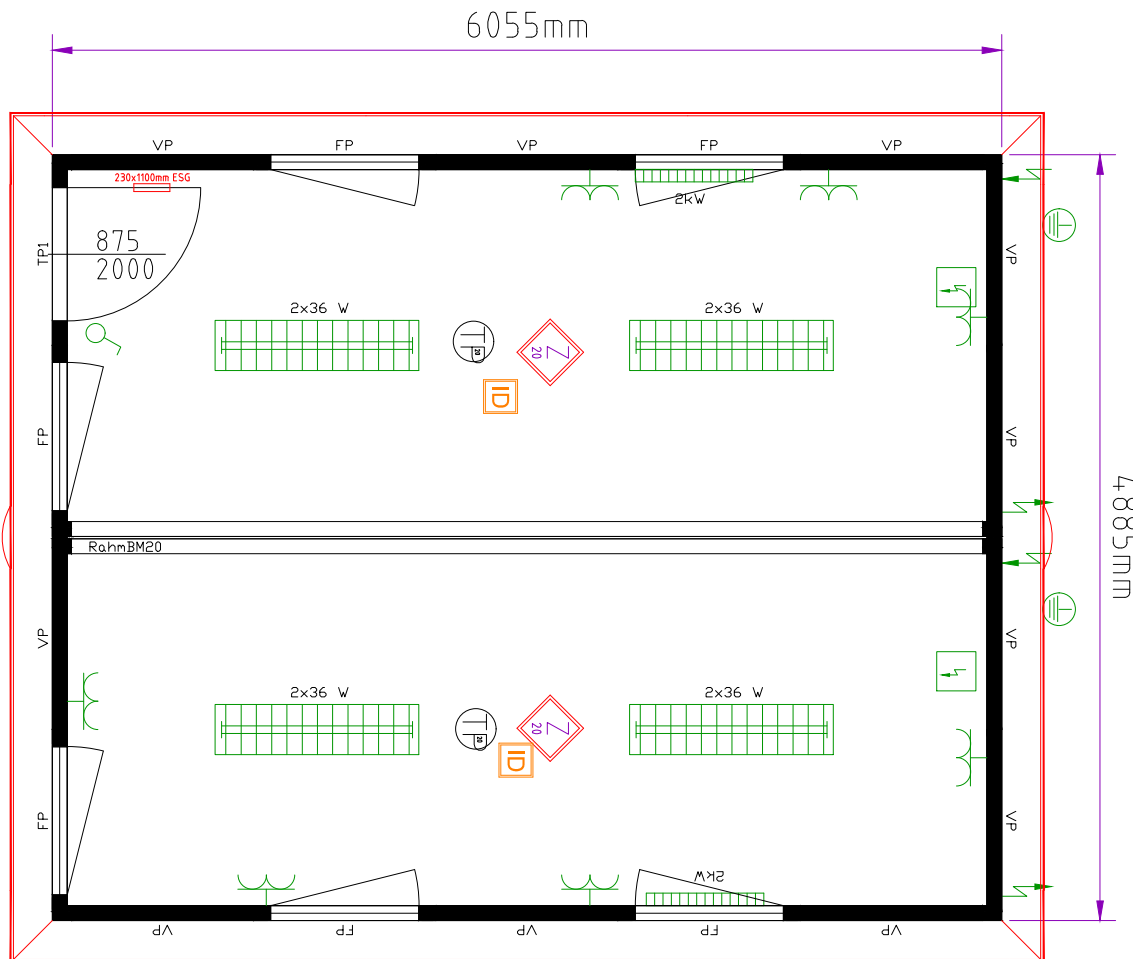

FRONT OF BUILDING

We can design a similar or bespoke building to suit your exact requirements.
Nationwide delivery & installation available.

2 SECTION OPEN PLAN MODULAR BUILDING

6m x 4.8m (29m²) / 20' x
16' (320ft²)

This building consists of...

1 External Doors with glazed
vision panel (875mm x 2000mm)

Up to 6No. UPVC Double Glazed
Tilt & Turn Windows with
integrated Aluminum Roller
Shutters / Blinds

Twin Power Sockets throughout

2kW Eco Heaters with
Integrated Timer

Cat2 Light Fittings

Grey Vinyl over 22mm High
Density Cement Bound Flooring

**Window & door layout can be
configured to meet your
requirements**

Additional windows & doors can be
added

Est. 1999
concept^o
accommodation ltd

info@conceptaccommodation.co.uk

www.conceptcabins.co.uk