


Existing elevation

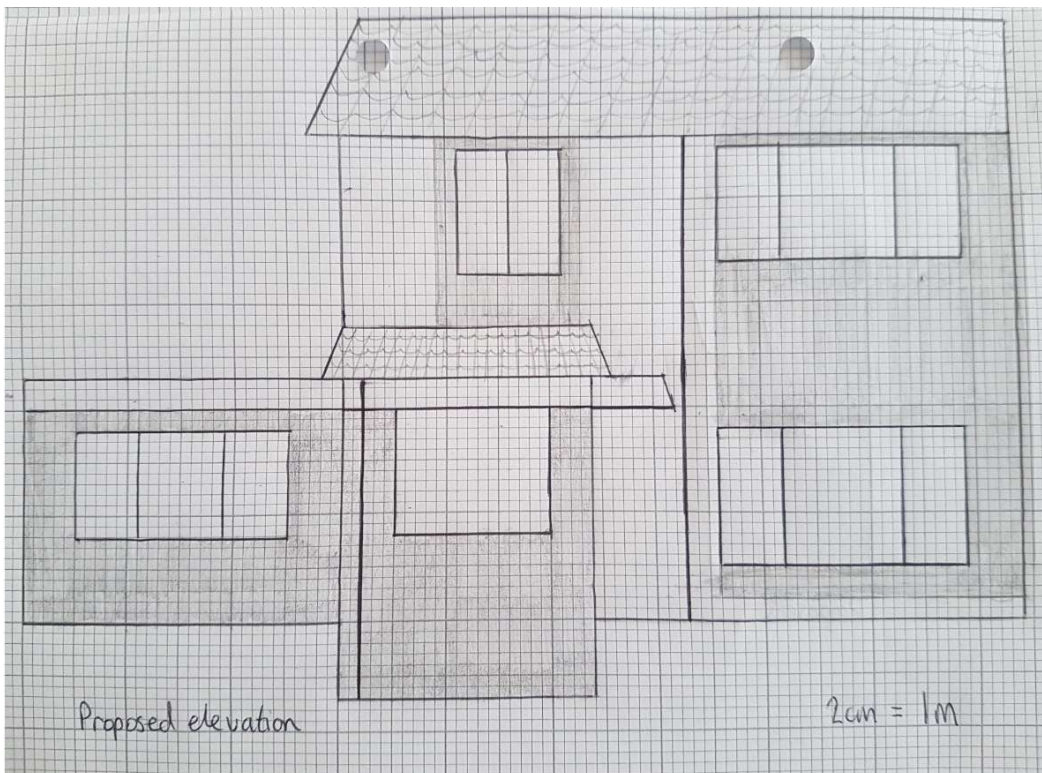

Scale 1:50

Grey shaded area to be rendered and existing pebble dash removed and painted to match, off white colour.

Garage door to be removed and replaced with window and rendered blockwork as shown.