



PROPOSED SIDE ELEVATION

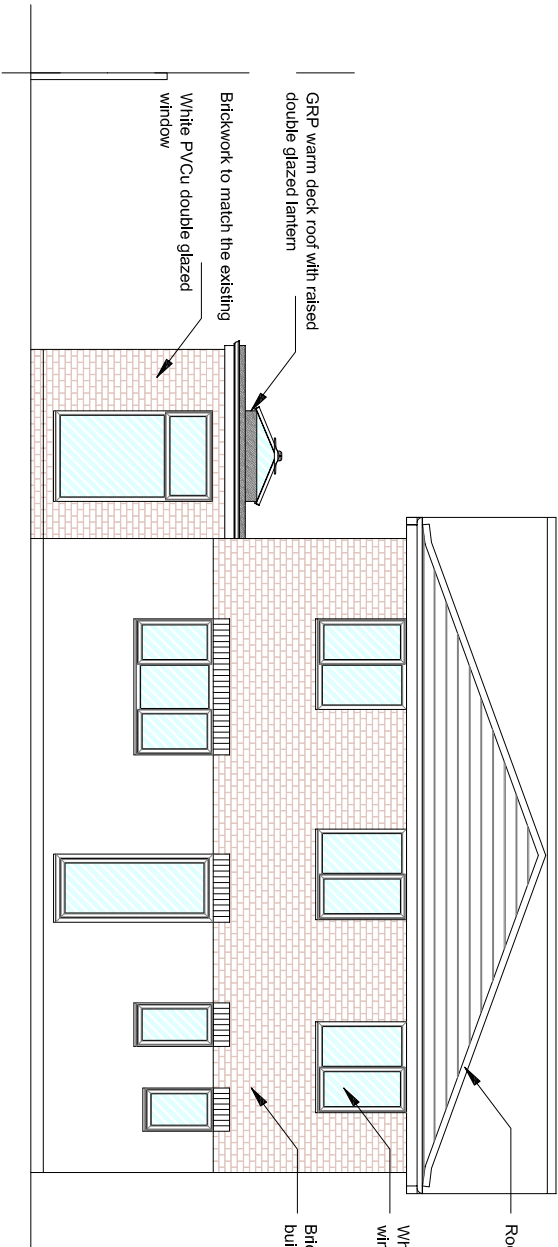

PROPOSED REAR ELEVATION

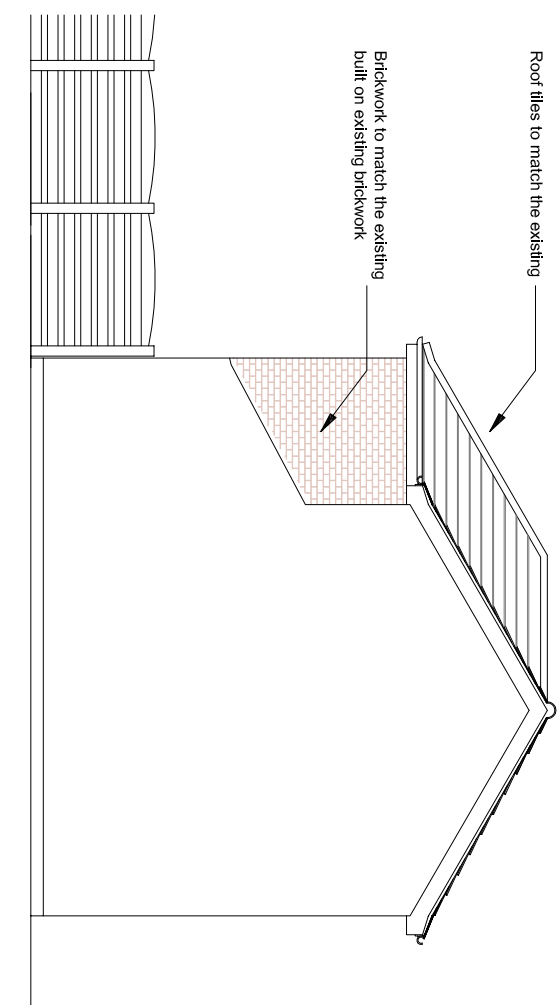


PROPOSED SIDE ELEVATION



PROPOSED FRONT ELEVATION



PROPOSED GROUND FLOOR PLAN

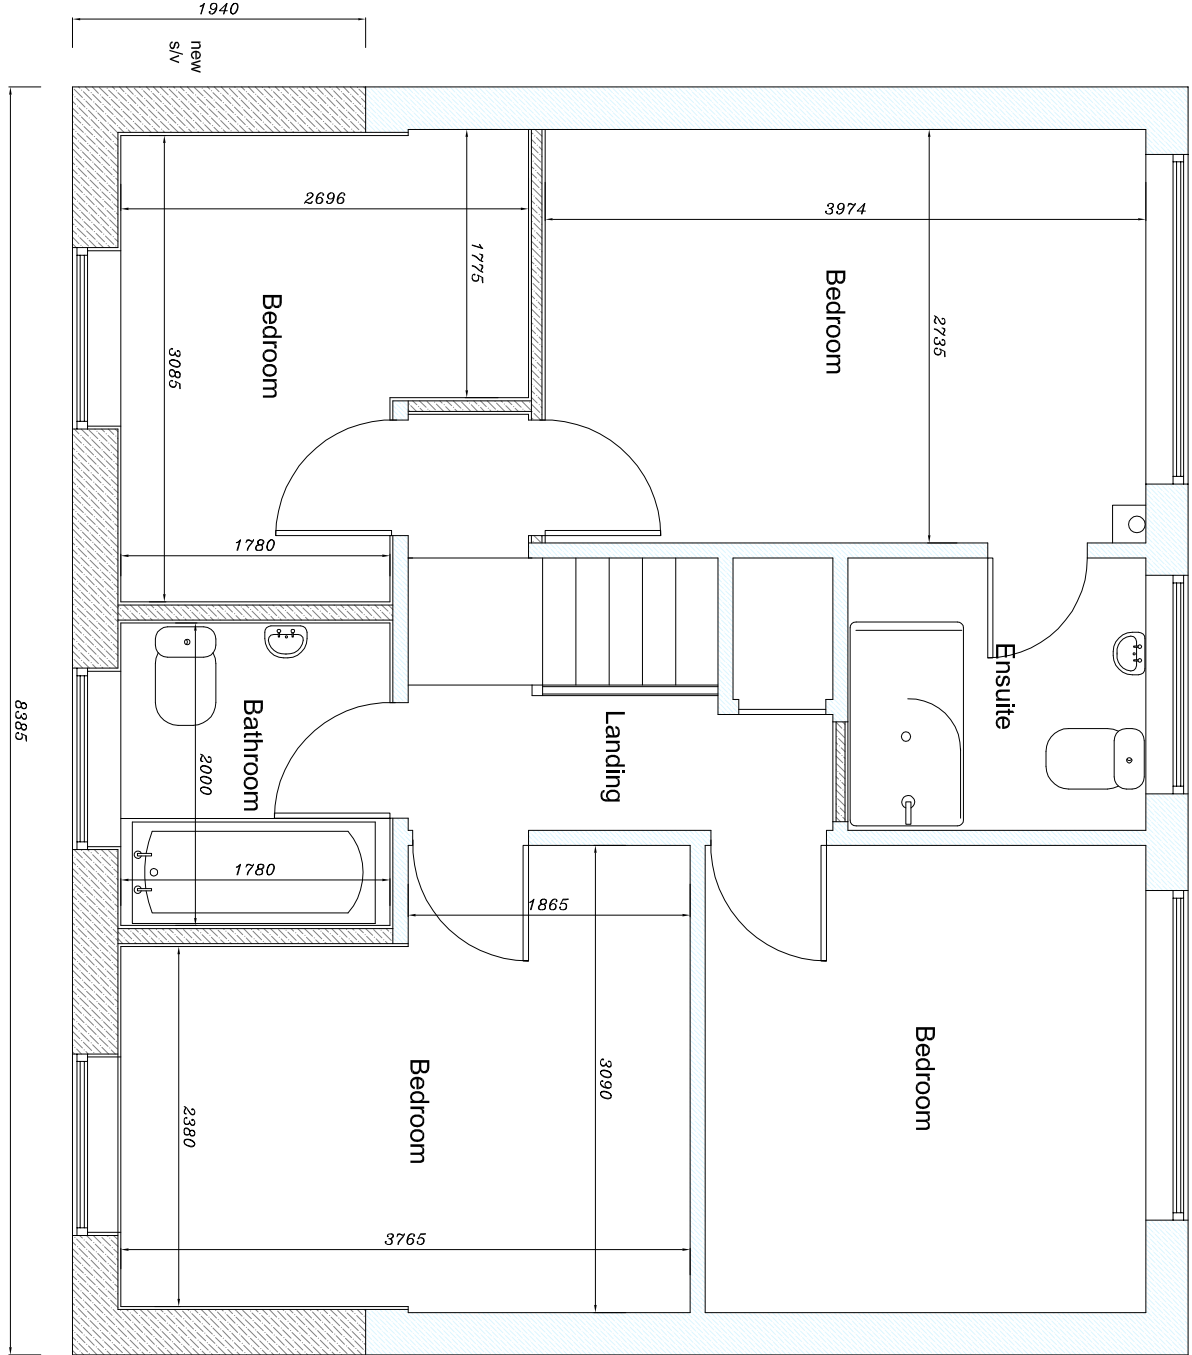

PROPOSED FIRST FLOOR PLAN

notes :

This drawing is for the purpose of obtaining **Planning Permission** only and is not to be used as working drawings. The drawings do not take into account any structural elements or calculations which must be obtained from a qualified Structural Engineer.

All dimensions are approximate
Do not scale off this drawing if photocopied.
Only written dimensions to be taken.

HB Drawing Services

41 Kirkcraff
Wigington
York
North Yorkshire
YO32 2GH
t: 01904 769167
m: 017691 236722
email: howardclenny@ahkark.net

project

**Extension & boundary at;
2 Netherwindings
Haxby York**

client
Cherisse Senior

drawing

Proposed

scale

1:50 / 100

date
05 / 2021

drawn
HB

checked

drawing no

3095 / 02

The design is the property and copyright of HB Drawing Services.
Any violation or unauthorised reproduction of copyright can result
in prosecution.

Only written dimensions to be taken. Do not scale off this drawing.